


All quotation drawings are preliminary only,  
not to be used for installation of any kind.

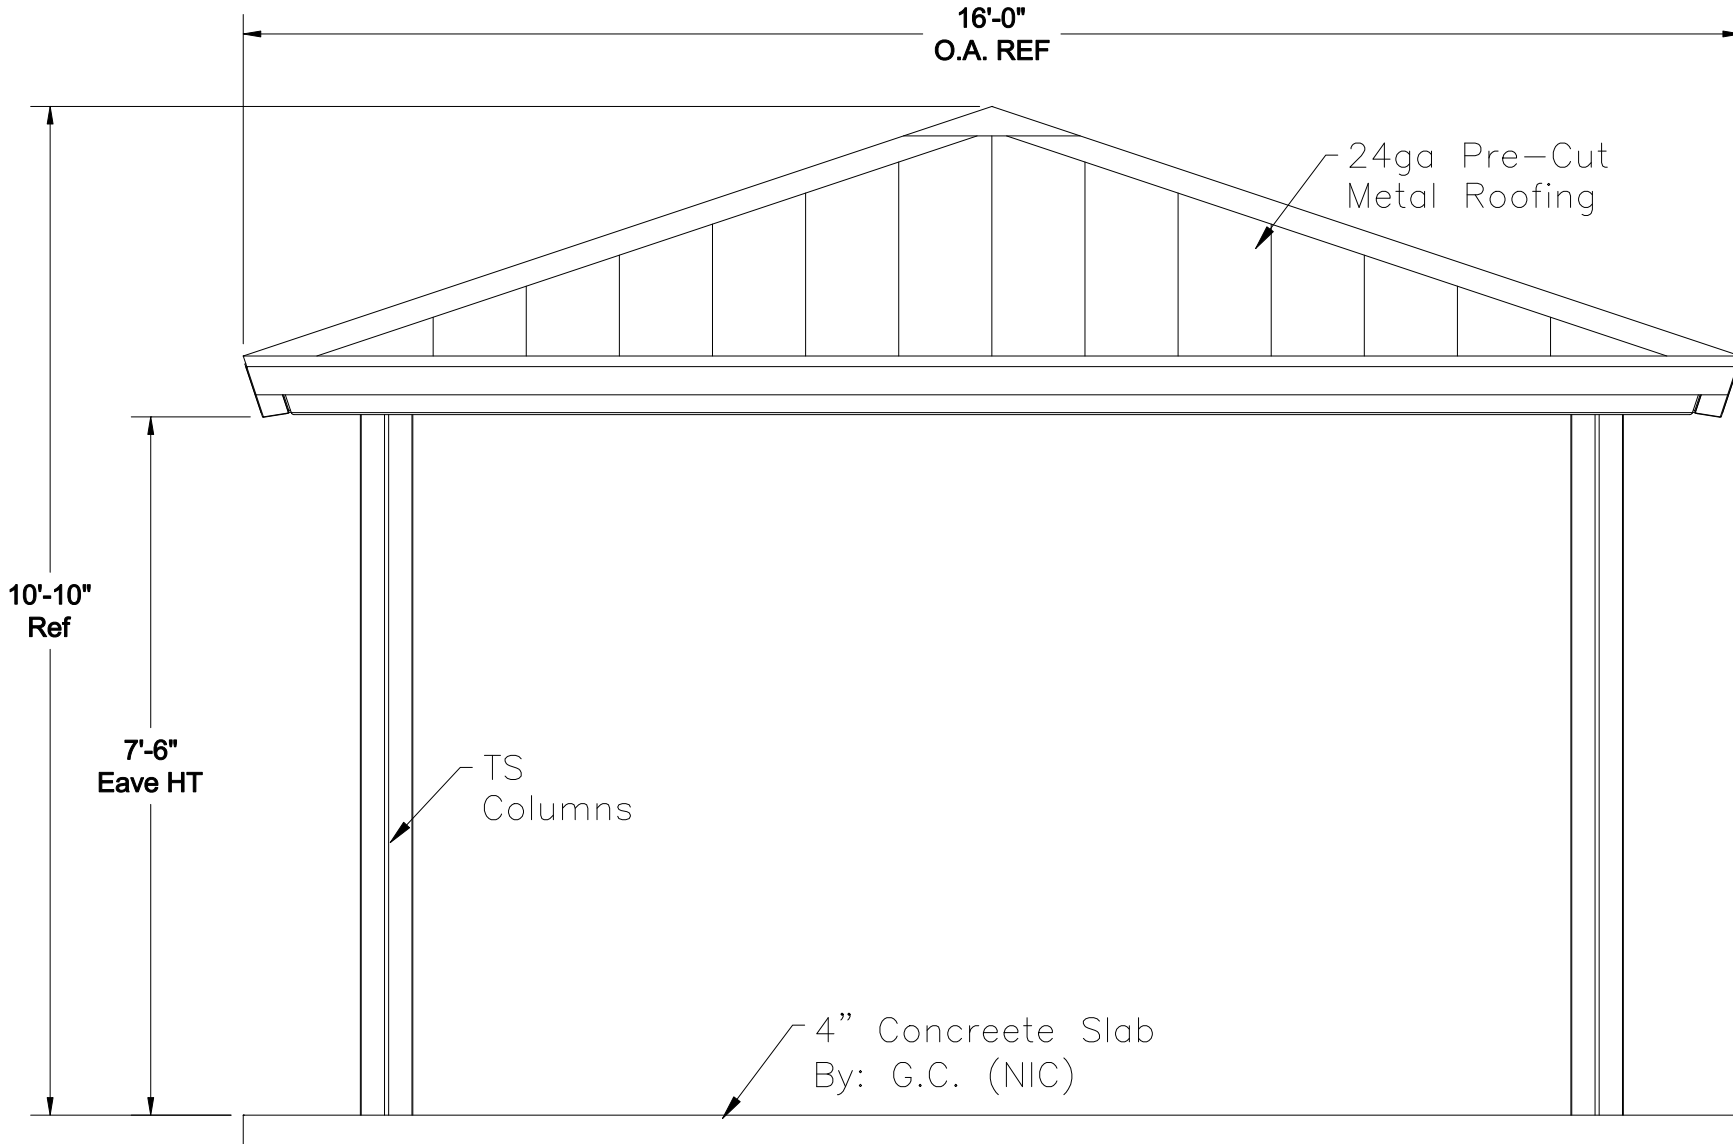

Landscape

Elements

TITLE: Front Elevation View

DRAWN BY: BK

DATE: 2-23-07

4 Industrial Drive  
Litchfield, MI 49252



MODEL: 16' x 24' Pittsburgh Hip Shelter

Ph: 517 542 2988  
Fx: 517 542 3939

SHEET: 1

QUOTE #: