

Acoustical Surfaces, Inc.

123 Columbia Court North, Suite 201
Chaska, MN 55318
Tel: (952) 448-5300
Fax: (952) 448-2613
1 (800) 854-2948

www.acousticalsurfaces.com
sales@acousticalsurfaces.com

File No.

WALLMATE BEVEL.DWG

Issue Date

August 9, 2012

Revised

Drawn By

MTH

Checked By

Checker



PROJECT

DRAWING TITLE


WALLMATE
BEVEL EDGE
PROFILE

DRAWING NO.

AS1.3

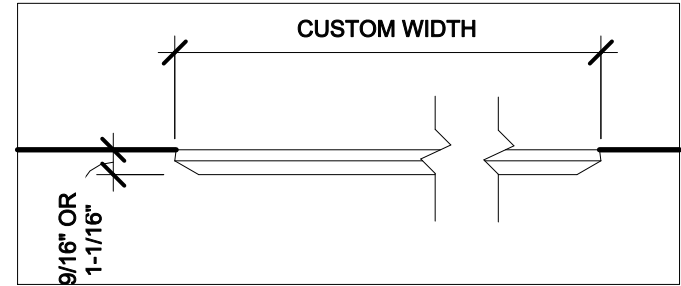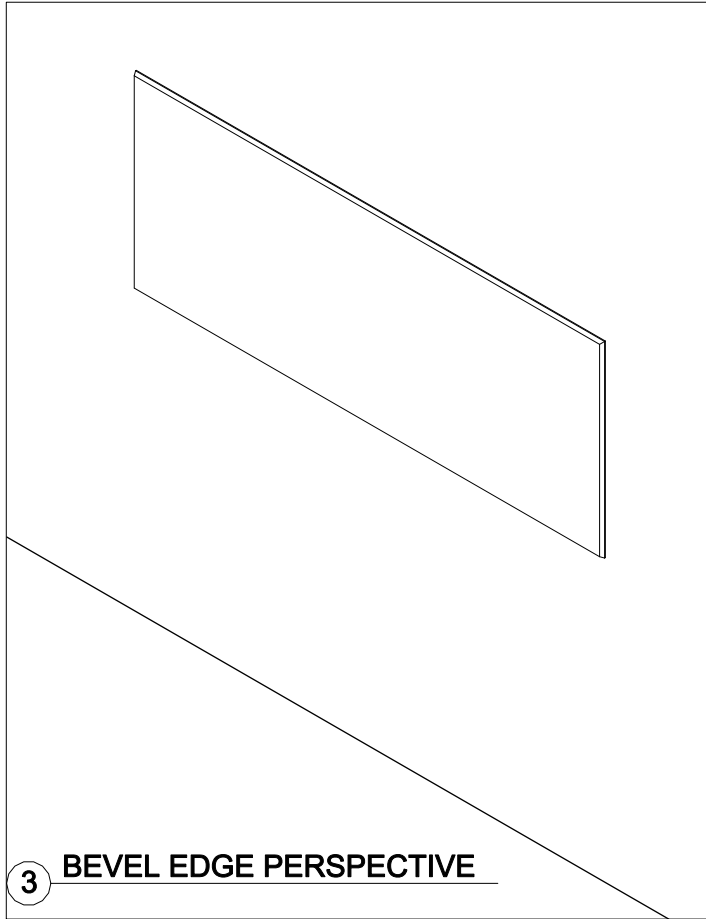

2 PLAN VIEW
3" = 1'-0"

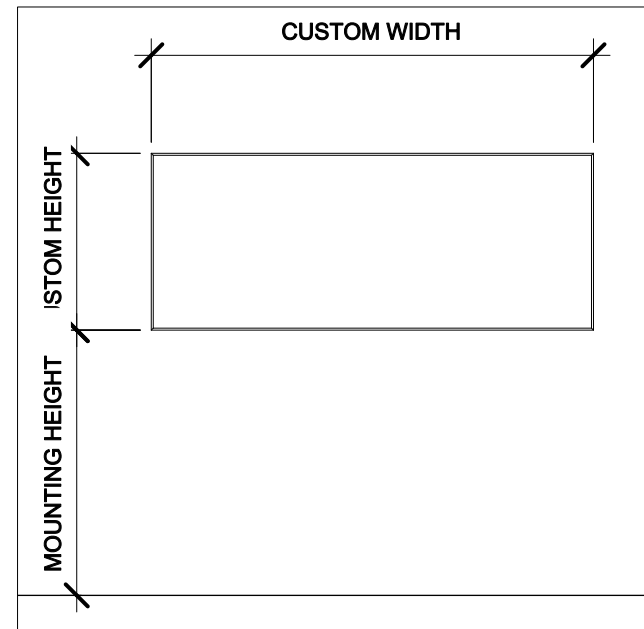

1 FRONT ELEVATION
1/4" = 1'-0"