

DOCUMENT HISTORY		
	DATE OF ORIGIN/RELEASE	05/22/2015
REV	DESCRIPTION OF REVISION	DATE

CONTENTS

Layout 1

**PAMS SYSTEM - OVERVIEW
TYPICAL 3-LANE LAYOUT
WITH SLIDE GATES AND SWING GATES**

Layout 2

**PAMS SYSTEM
TYPICAL EXIT LANE**

Layout 3

**PAMS SYSTEM
TYPICAL VISITOR ENTRANCE LANE
(w/ Optional Card Reader
for Residents)**

Layout 4

**TYPICAL RESIDENTS ONLY
ENTRANCE LANE**


GENERAL NOTES

- Automated vehicular gates shall be designed and installed to be in strict compliance with the UL 325 Safety Standard and the ASTM F2200 Construction Standard.
- Automated vehicular gates that do not meet the requirements of these standards shall not be allowed.
- This drawing is for the sole purpose of general gate operator foot-print and location, photo beam coverage and placement, and vehicular loop dimensions and placement. Drawings are not all inclusive or guaranteed to scale.
- No considerations have been made for grade, existing public utilities, landscape, drainage, site peculiarities, or requirements by the authority having jurisdiction, ie; Fire Marshall, Building Inspector, Street and Alley Departments.
- Warning Signs must be installed and must be highly visible upon both entry and exit of the property, and must remain in place for the life of the gate operating system.
- Proper lane identification and vehicular direction signs should be highly visible upon entry onto the property.
- Gate dimensions, posts, guide rollers, photo beams, reversing edges, hinges, and other gate hardware may vary in size, dimension, and placement and should not be used as an exact reference.
- All loop sizing and placement dimensions indicated are solely intended for reference only, and not intended to be the final criterion for determining the loop sizing and placement on any automated vehicular gate project. DoorKing, Inc does not assume responsibility or liability for any installation with regard to equipment/system malfunction, vehicle detector loop sizing and placement, or consequent damages or injuries caused thereby.
- DoorKing, Inc. does not assume responsibility or liability for the installation and unauthorized changes to the design and operation of equipment, or alterations to the final site plan.

CONTENTS

**DKS®
DOOR KING®**

120 Glasgow Avenue
Inglewood, California 90301
Toll Free: 1-866-400-3600
Website: www.doorking.com
Email: ghendrix@doorking.com

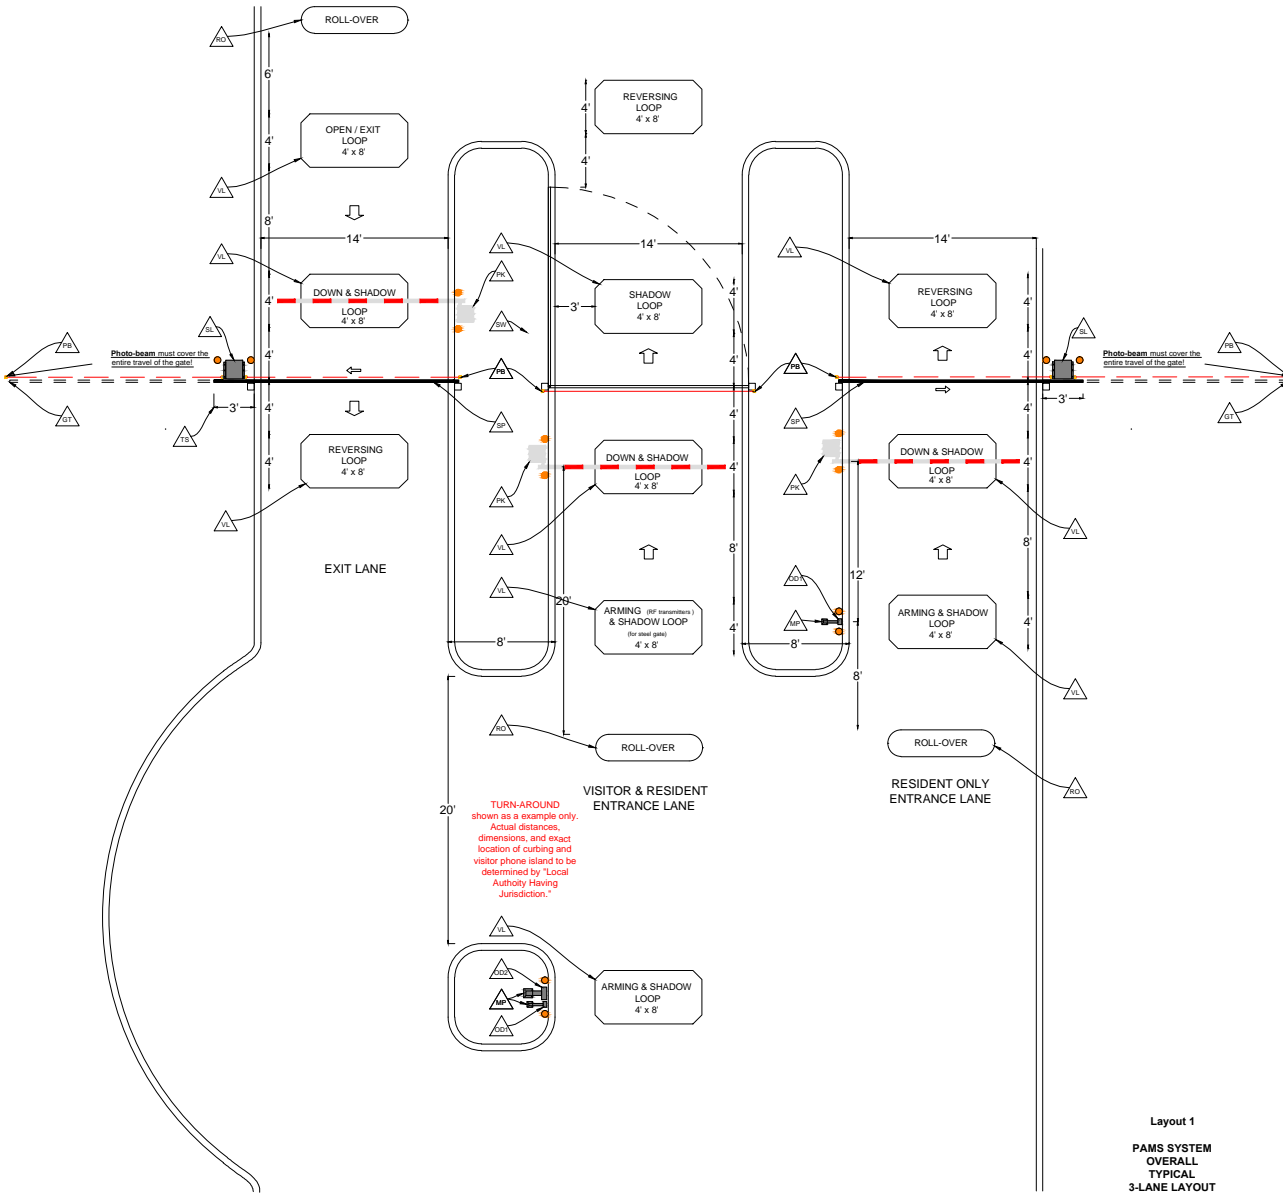

COMPONENTS	
SL	Slide Gate Operator: Model 9000/9100/9150/9024
SW	Swing Gate Operator: Model 6100/6300/6500/6524
PK	Parking Barrier Operator: DoorKing Model 1601
PB	Photo Beam: DoorKing Model 8080-031
RE	Reversing Edge: DoorKing Model 8080-0xx
VL	Vehicle Detecting Loop - DoorKing - Type 9402-xxx
OD1	Opening Device 1: DoorKing DKProx Card Reader
OD2	Opening Device 2: DoorKing Visitor Phone
OD3	Opening Device 3:
MP	Mounting Post: DoorKing Model 1200-xxx
SP	Slide Gate Panel
SWP	Swing Gate Panel
GT	Gate Travel
TS	Tail Section
RO	Roll-Over

- ### GENERAL NOTES
- Automated vehicular gates shall be designed and installed to be in strict compliance with the UL 325 Safety Standard and the ASTM F2200 Construction Standard.
 - Automated vehicular gates that do not meet the requirements of these standards shall not be allowed.
 - This drawing is for the sole purpose of general gate operator foot-print and location, photo beam coverage and placement, and vehicular loop dimensions and placement. Drawings are not all inclusive or guaranteed to scale.
 - No considerations have been made for grade, existing public utilities, landscape, drainage, site peculiarities, or requirements by the authority having jurisdiction, i.e. Fire Marshall, Building Inspector, Street and Alley Departments.
 - Warning Signs must be installed and must be highly visible upon both entry and exit of the property, and must remain in place for the life of the gate operating system.
 - Proper lane identification and vehicular direction signs should be highly visible upon entry onto the property.
 - Gate dimensions, posts, guide rollers, photo beams, reversing edges, hinges, and other gate hardware may vary in size, dimension, and placement and should not be used as an exact reference.
 - All loop sizing and placement dimensions indicated are solely intended for reference only, and not intended to be the final criterion for determining the loop sizing and placement on any automated vehicular gate project. DoorKing, Inc. does not assume responsibility or liability for any installation with regard to equipment/system malfunction, vehicle detector loop sizing and placement, or consequent damages or injuries caused thereby.
 - DoorKing, Inc. does not assume responsibility or liability for the installation and unauthorized changes to the design and operation of equipment, or alterations to the final site plan.

LAYOUT_DESCRIPTION


LAYOUT 1

NOT TO SCALE

DKS®
DOORKING®

120 Glasgow Avenue
Inglewood, California 90301
Toll Free: 1-866-400-3600
Website: www.doorking.com
Email: ghendrix@doorking.com

Layout 1
PAMS SYSTEM
OVERALL
TYPICAL
3-LANE LAYOUT

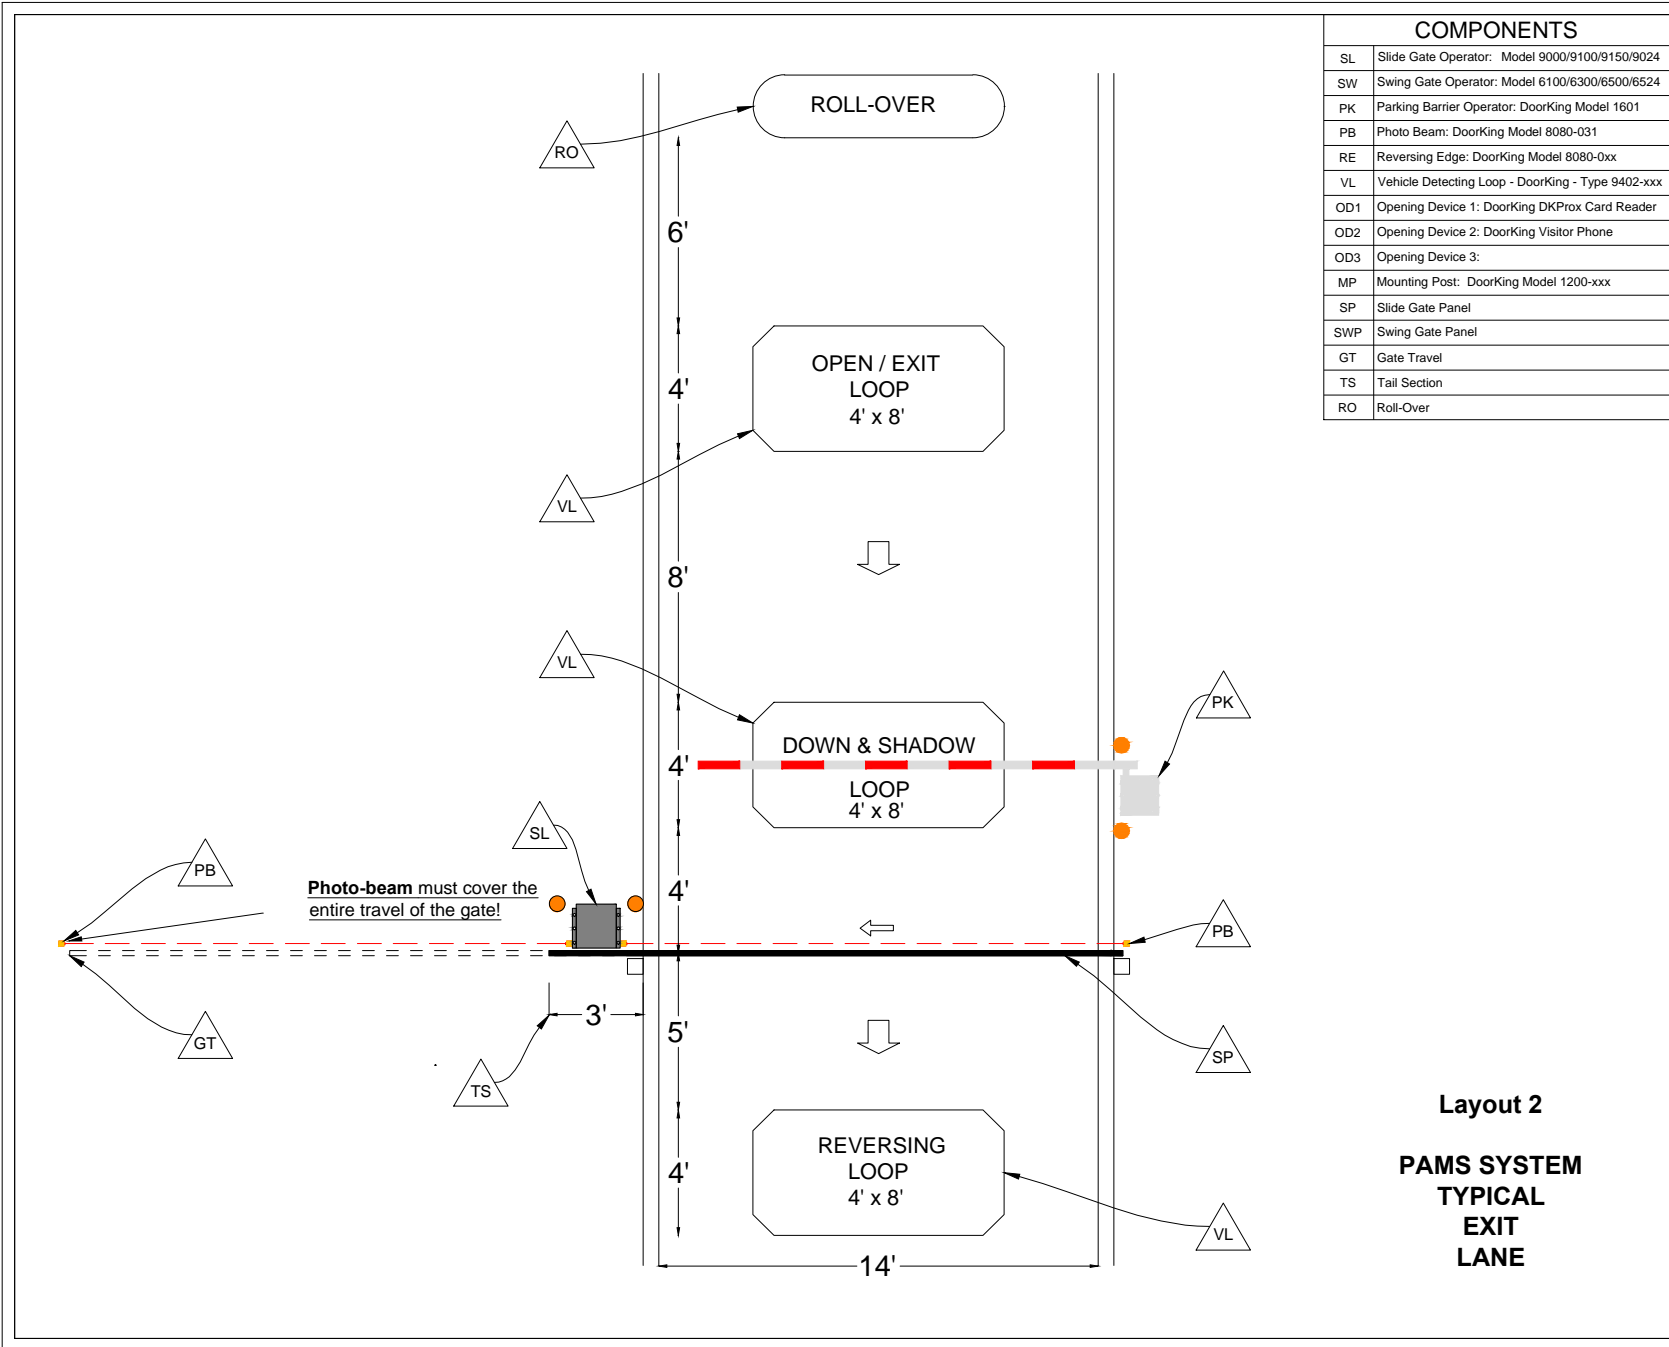

COMPONENTS	
SL	Slide Gate Operator: Model 9000/9100/9150/9024
SW	Swing Gate Operator: Model 6100/6300/6500/6524
PK	Parking Barrier Operator: DoorKing Model 1601
PB	Photo Beam: DoorKing Model 8080-031
RE	Reversing Edge: DoorKing Model 8080-0xx
VL	Vehicle Detecting Loop - DoorKing - Type 9402-xxx
OD1	Opening Device 1: DoorKing DKProx Card Reader
OD2	Opening Device 2: DoorKing Visitor Phone
OD3	Opening Device 3:
MP	Mounting Post: DoorKing Model 1200-xxx
SP	Slide Gate Panel
SWP	Swing Gate Panel
GT	Gate Travel
TS	Tail Section
RO	Roll-Over

Layout 2
PAMS SYSTEM
TYPICAL
EXIT
LANE

GENERAL NOTES


- Automated vehicular gates shall be designed and installed to be in strict compliance with the UL 325 Safety Standard and the ASTM F2200 Construction Standard.
- Automated vehicular gates that do not meet the requirements of these standards shall not be allowed.
- This drawing is for the sole purpose of general gate operator foot-print and location, photo beam coverage and placement, and vehicular loop dimensions and placement. Drawings are not all inclusive or guaranteed to scale.
- No considerations have been made for grade, existing public utilities, landscape, drainage, site peculiarities, or requirements by the authority having jurisdiction, ie; Fire Marshall, Building Inspector, Street and Alley Departments.
- Warning Signs must be installed and must be highly visible upon both entry and exit of the property, and must remain in place for the life of the gate operating system.
- Proper lane identification and vehicular direction signs should be highly visible upon entry onto the property.
- Gate dimensions, posts, guide rollers, photo beams, reversing edges, hinges, and other gate hardware may vary in size, dimension, and placement and should not be used as an exact reference.
- All loop sizing and placement dimensions indicated are solely intended for reference only, and not intended to be the final criterion for determining the loop sizing and placement on any automated vehicular gate project. DoorKing, Inc does not assume responsibility or liability for any installation with regard to equipment/system malfunction, vehicle detector loop sizing and placement, or consequent damages or injuries caused thereby.
- DoorKing, Inc. does not assume responsibility or liability for the installation and unauthorized changes to the design and operation of equipment, or alterations to the final site plan.

LAYOUT_DESCRIPTION
 LAYOUT 2

NOT TO SCALE

DKS®
DOOR KING®

120 Glasgow Avenue
 Inglewood, California 90301
 Toll Free: 1-866-400-3600
 Website: www.doorking.com
 Email: ghendrix@doorking.com

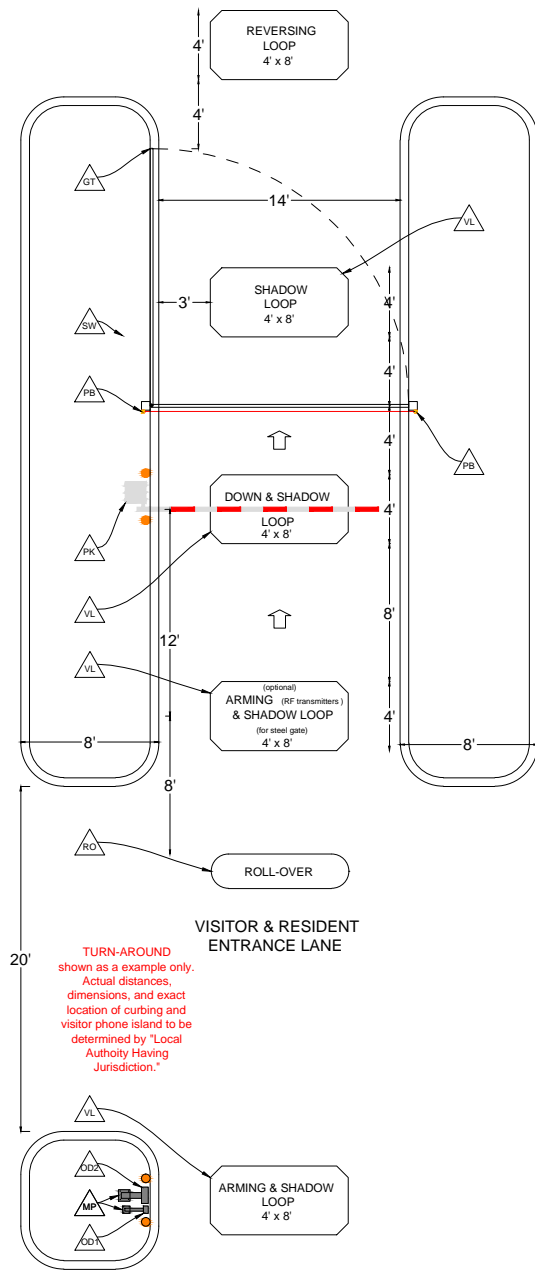

Layout 3
**PAMS SYSTEM
 TYPICAL
 VISITOR
 ENTRANCE
 LANE**
 (w/ Optional Card Reader
 for Residents)

COMPONENTS	
SL	Slide Gate Operator: Model 9000/9100/9150/9024
SW	Swing Gate Operator: Model 6100/6300/6500/6524
PK	Parking Barrier Operator: DoorKing Model 1601
PB	Photo Beam: DoorKing Model 8080-031
RE	Reversing Edge: DoorKing Model 8080-0xx
VL	Vehicle Detecting Loop - DoorKing - Type 9402-xxx
OD1	Opening Device 1: DoorKing DKProx Card Reader
OD2	Opening Device 2: DoorKing Visitor Phone
OD3	Opening Device 3:
MP	Mounting Post: DoorKing Model 1200-xxx
SP	Slide Gate Panel
SWP	Swing Gate Panel
GT	Gate Travel
TS	Tail Section
RO	Roll-Over

GENERAL NOTES

- Automated vehicular gates shall be designed and installed to be in strict compliance with the UL 325 Safety Standard and the ASTM F2200 Construction Standard.
- Automated vehicular gates that do not meet the requirements of these standards shall not be allowed.
- This drawing is for the sole purpose of general gate operator foot-print and location, photo beam coverage and placement, and vehicular loop dimensions and placement. Drawings are not all inclusive or guaranteed to scale.
- No considerations have been made for grade, existing public utilities, landscape, drainage, site peculiarities, or requirements by the authority having jurisdiction, i.e; Fire Marshall, Building Inspector, Street and Alley Departments.
- Warning Signs must be installed and must be highly visible upon both entry and exit of the property, and must remain in place for the life of the gate operating system.
- Proper lane identification and vehicular direction signs should be highly visible upon entry onto the property.
- Gate dimensions, posts, guide rollers, photo beams, reversing edges, hinges, and other gate hardware may vary in size, dimension, and placement and should not be used as an exact reference.
- All loop sizing and placement dimensions indicated are solely intended for reference only, and not intended to be the final criterion for determining the loop sizing and placement on any automated vehicular gate project. DoorKing, Inc does not assume responsibility or liability for any installation with regard to equipment/system malfunction, vehicle detector loop sizing and placement, or consequent damages or injuries caused thereby.
- DoorKing, Inc. does not assume responsibility or liability for the installation and unauthorized changes to the design and operation of equipment, or alterations to the final site plan.


LAYOUT_DESCRIPTION

LAYOUT 3

NOT TO SCALE

**DKS®
 DOOR KING®**

120 Glasgow Avenue
 Inglewood, California 90301
 Toll Free: 1-866-400-3600
 Website: www.doorking.com
 Email: ghendrix@doorking.com

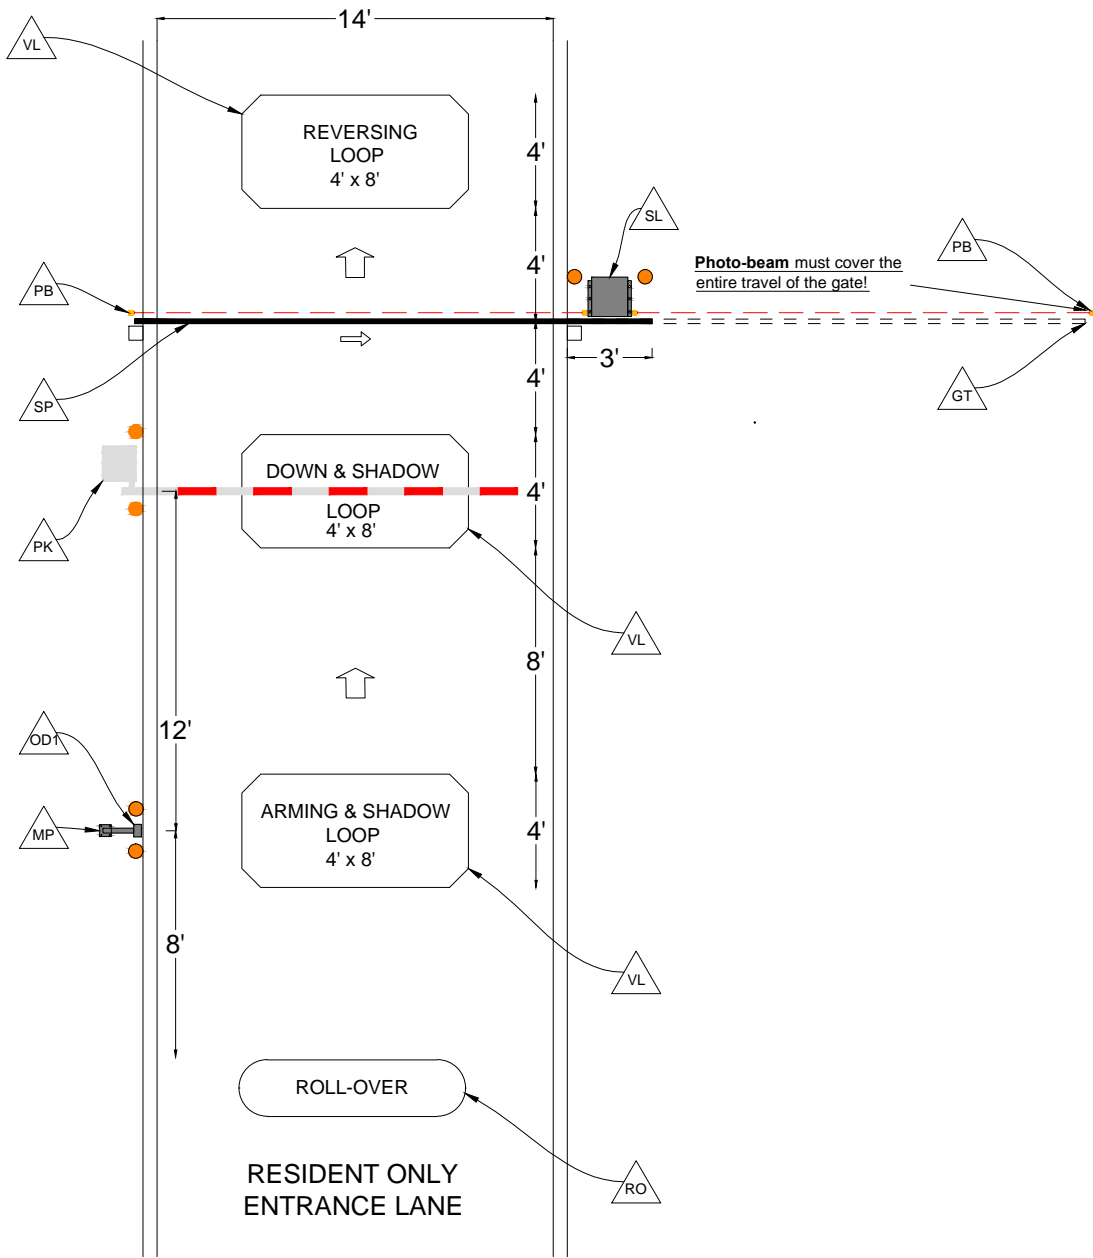

COMPONENTS	
SL	Slide Gate Operator: Model 9000/9100/9150/9024
SW	Swing Gate Operator: Model 6100/6300/6500/6524
PK	Parking Barrier Operator: DoorKing Model 1601
PB	Photo Beam: DoorKing Model 8080-031
RE	Reversing Edge: DoorKing Model 8080-0xx
VL	Vehicle Detecting Loop - DoorKing - Type 9402-xxx
OD1	Opening Device 1: DoorKing DKProx Card Reader
OD2	Opening Device 2: DoorKing Visitor Phone
OD3	Opening Device 3:
MP	Mounting Post: DoorKing Model 1200-xxx
SP	Slide Gate Panel
SWP	Swing Gate Panel
GT	Gate Travel
TS	Tail Section
RO	Roll-Over

- ### GENERAL NOTES
- Automated vehicular gates shall be designed and installed to be in strict compliance with the UL 325 Safety Standard and the ASTM F2200 Construction Standard.
 - Automated vehicular gates that do not meet the requirements of these standards shall not be allowed.
 - This drawing is for the sole purpose of general gate operator foot-print and location, photo beam coverage and placement, and vehicular loop dimensions and placement. Drawings are not all inclusive or guaranteed to scale.
 - No considerations have been made for grade, existing public utilities, landscape, drainage, site peculiarities, or requirements by the authority having jurisdiction, ie: Fire Marshall, Building Inspector, Street and Alley Departments.
 - Warning Signs must be installed and must be highly visible upon both entry and exit of the property, and must remain in place for the life of the gate operating system.
 - Proper lane identification and vehicular direction signs should be highly visible upon entry onto the property.
 - Gate dimensions, posts, guide rollers, photo beams, reversing edges, hinges, and other gate hardware may vary in size, dimension, and placement and should not be used as an exact reference.
 - All loop sizing and placement dimensions indicated are solely intended for reference only, and not intended to be the final criterion for determining the loop sizing and placement on any automated vehicular gate project. DoorKing, Inc does not assume responsibility or liability for any installation with regard to equipment/system malfunction, vehicle detector loop sizing and placement, or consequent damages or injuries caused thereby.
 - DoorKing, Inc. does not assume responsibility or liability for the installation and unauthorized changes to the design and operation of equipment, or alterations to the final site plan.

Layout 4
PAMS SYSTEM
TYPICAL
RESIDENTS ONLY
ENTRANCE
LANE

LAYOUT_DESCRIPTION

LAYOUT 4

NOT TO SCALE

DKS®
DOOR KING®

120 Glasgow Avenue
 Inglewood, California 90301
 Toll Free: 1-866-400-3600
 Website: www.doorking.com
 Email: ghendrix@doorking.com