



6201 27th STREET
 SACRAMENTO, CA 95822
 916 / 395-4700
 FAX / 395-9204
 800 / 289-4700

Contractor

Architect

Project

Spec Section


Revisions:

Drawn By: **AP**

Date:

Drawing Title:
CUT SHEET

Drawing Number: **1**

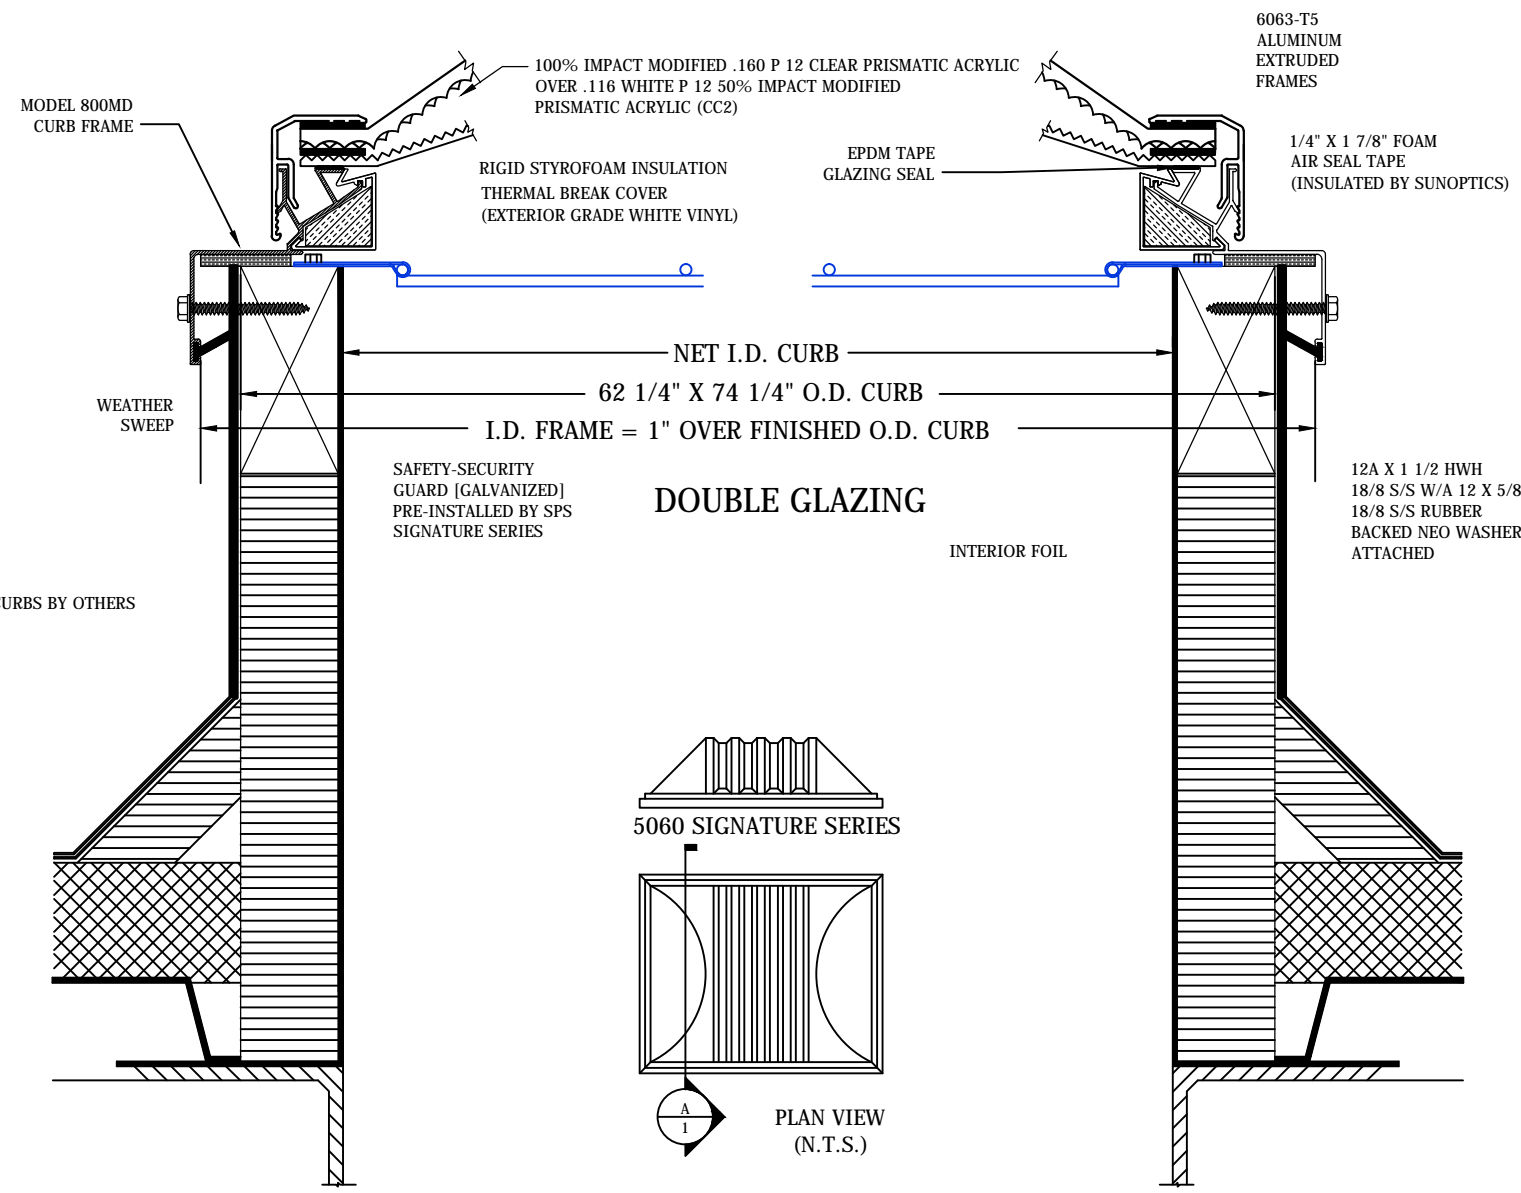

A SECTION DETAIL

APPROVED BY: _____ DATE: _____