



☒ Select Desired Height


- ☐ 34" [863.6mm]
- ☐ 40" [1016.0mm]
- ☐ 46" [1168.4mm]
- ☐ 58" [1473.2mm]
- ☐ 70" [1778.0mm]

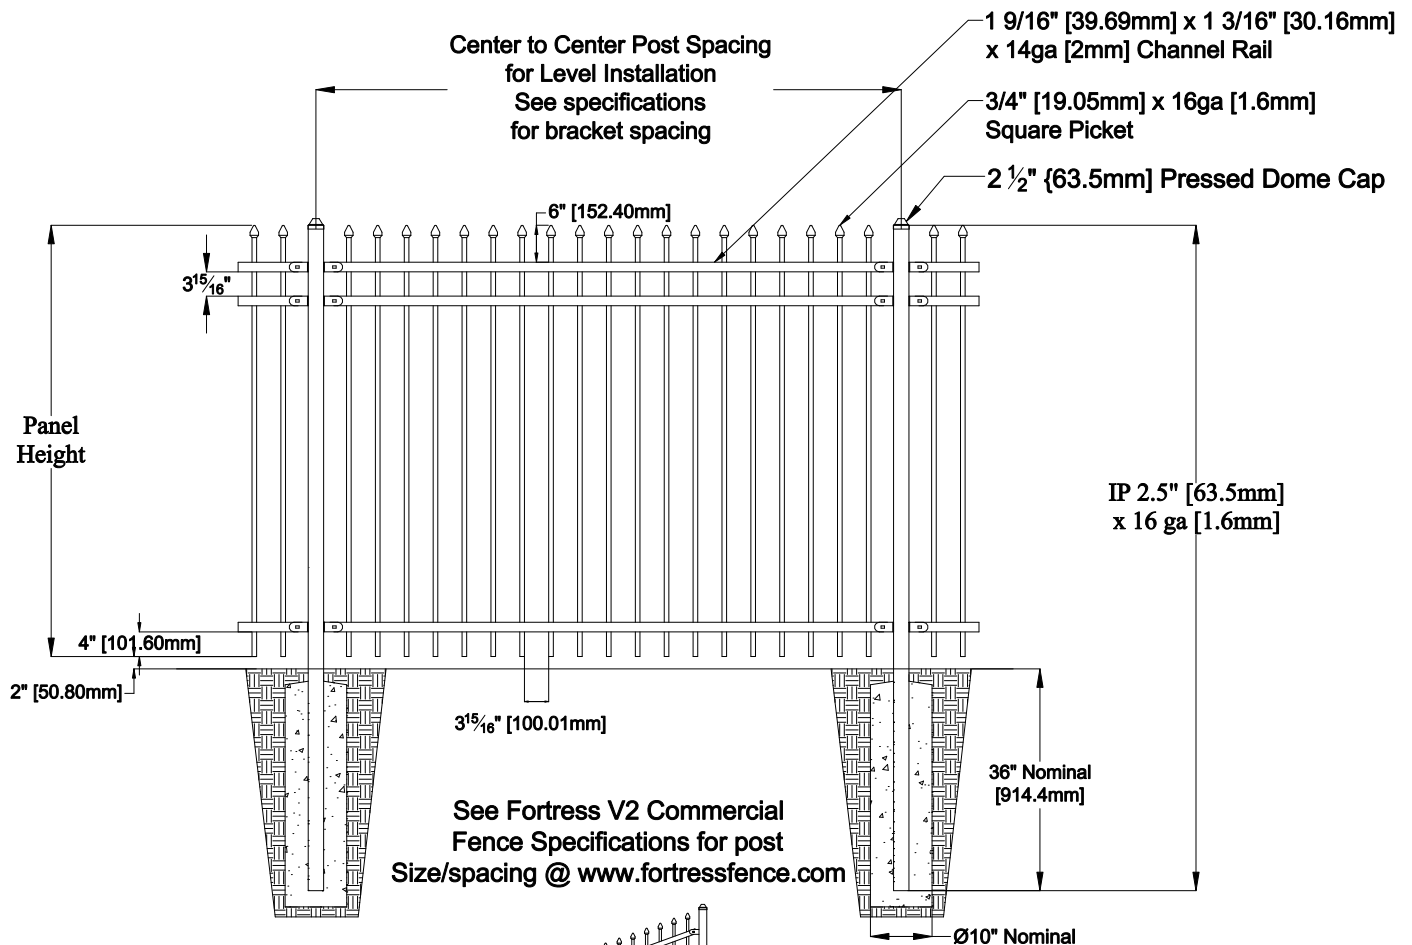


#### Applicable Hardware

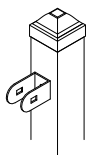


EX-106

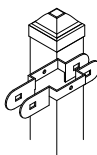


EXW-206

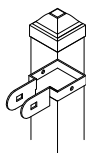


EXW-306

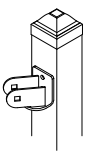

EXS-106

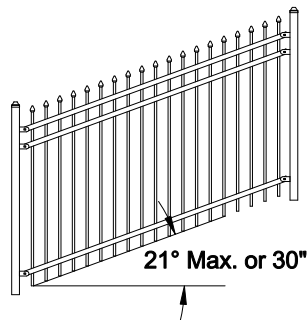

Architectural Grade Polyester Powder Coat

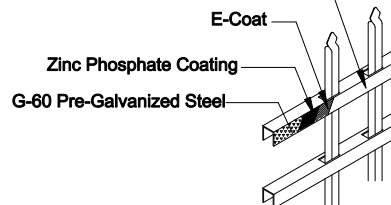

The product design contained on this drawing is proprietary to Fortress Iron, LP, Garland, Texas, USA, and is not to be copied electronically or manually, or reproduced in any manner, or divulged to other sources, without the expressed written permission of an authorized representative of Fortress Iron L.P. \*(Always consult local building codes)



Fortress Fence  
1720 North 1st Street  
Garland, TX 75040  
972-231-4132

Style: Pressed Spear	Description: SP3-V2-COM 90.5	
Height: 34",40",46",58",70"	Rev #:	Rev Date:
Panel Length: 90.5"	Scale: Do Not Scale	
Class: Commercial	Drawn By: JS	Date: 1/27/17