



Drawing No. ES F250

Ceramic Tile or Stone


SPECTRALOCK® PRO Premium Grout;
or, PERMACOLOR® Select

Tile Installation Mortar*

Backer Board (installed per backer board
manufacturer's installation instructions)

Board Installation Mortar*

Double Layer Exterior Glue Plywood
5/8" (16mm) – 1 1/4" total

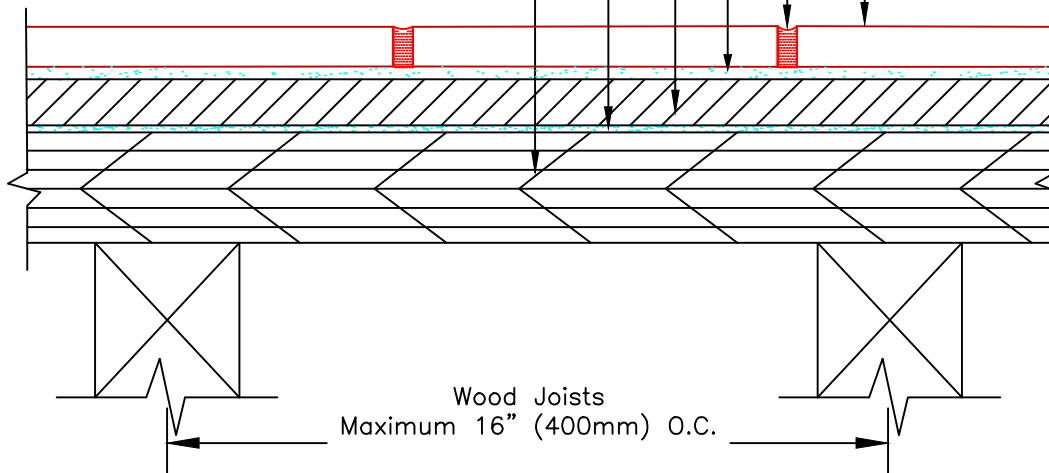

* Board installation mortar and tile installation mortar to be either 254 Platinum, 257 TITANIUM™ or MULTIMAX™ LITE.

Revision Date: 11/21

Scale: N.T.S.

AS A PROFESSIONAL COURTESY, LATICRETE OFFERS
TECHNICAL SERVICES FREE OF CHARGE. THE USER
MAINTAINS ALL RESPONSIBILITY FOR VERIFYING THE
APPLICABILITY AND SUITABILITY OF THE TECHNICAL
SERVICE OR INFORMATION PROVIDED.

(C)2021 LATICRETE INTERNATIONAL, INC. ALL RIGHTS RESERVED. THE RIGHT TO UTILIZE
LATICRETE DETAILS FOR COMMERCIAL PURPOSES IS GRANTED EXCLUSIVELY TO CONTRACTORS,
ARCHITECTS, QUANTITY SURVEYORS, ENGINEERS, AND SPECIFICATIONS WRITERS. ALL
TRADEMARKS SHOWN ARE THE INTELLECTUAL PROPERTIES OF THEIR RESPECTIVE OWNERS.