



Drawing No. ES RH140A

Ceramic Tile or Stone

SPECTRALOCK® PRO Premium Grout;
or, PERMACOLOR® Select

254 Platinum mixed with
STRATA_HEAT™ THERMAL PACKS

NXT® Level Plus
(1/2" [12mm] to 1 1/4"
[32mm] thick)


STRATA_HEAT Wire (shown in 3 peg
configuration)

STRATA_HEAT MAT

254 Platinum

Single Layer, T&G Exterior
Glue Plywood min. 3/4"
(19mm) thick

HYDRO BAN® XP

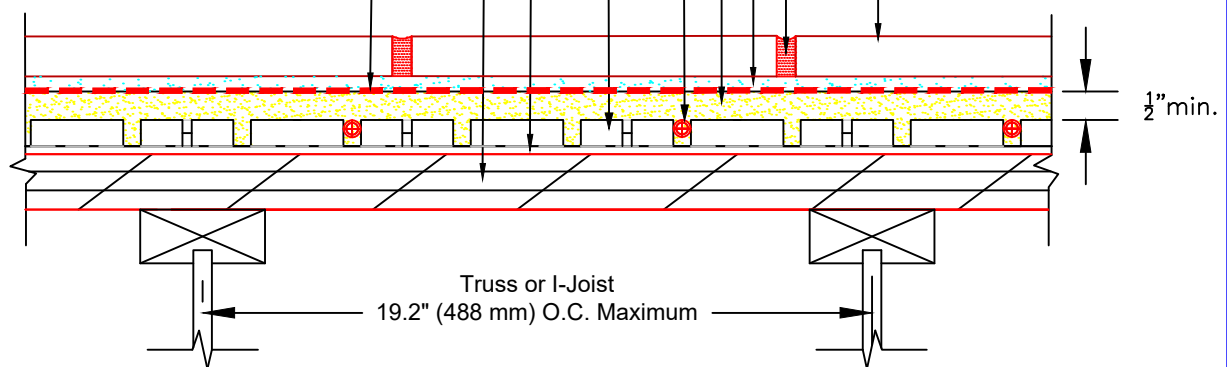

NOTE: NXT Level Plus to be sufficiently dry prior to application of
HYDRO BAN XP.

Revision Date: 11/21

Scale: N.T.S.

AS A PROFESSIONAL COURTESY, LATICRETE OFFERS
TECHNICAL SERVICES FREE OF CHARGE. THE USER
MAINTAINS ALL RESPONSIBILITY FOR VERIFYING THE
APPLICABILITY AND SUITABILITY OF THE TECHNICAL
SERVICE OR INFORMATION PROVIDED.

(C)2021 LATICRETE INTERNATIONAL, INC. ALL RIGHTS RESERVED. THE RIGHT TO UTILIZE
LATICRETE DETAILS FOR COMMERCIAL PURPOSES IS GRANTED EXCLUSIVELY TO CONTRACTORS,
ARCHITECTS, QUANTITY SURVEYORS, ENGINEERS, AND SPECIFICATIONS WRITERS. ALL
TRADEMARKS SHOWN ARE THE INTELLECTUAL PROPERTIES OF THEIR RESPECTIVE OWNERS.