


# INDUSTRIAL STAIRWAY

FACTORY FINISH  
ALUMINUM-MILL FINISH



Ⓐ BAR GRATING TREAD  
(GROOVED NOSING)

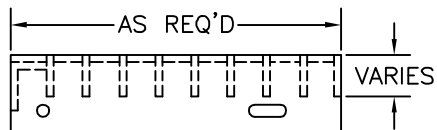

TREAD WELDED AND BOLTED  
TO STRINGER WITH 3/8"  
HEX HEAD BOLTS

NOTE:  
ALL BOLTS/FASTENERS  
NECESSARY TO ANCHOR  
STAIRWAY ARE BY OTHERS.

UNIFORM RISER HEIGHTS AND  
TREAD DEPTHS BETWEEN LANDINGS

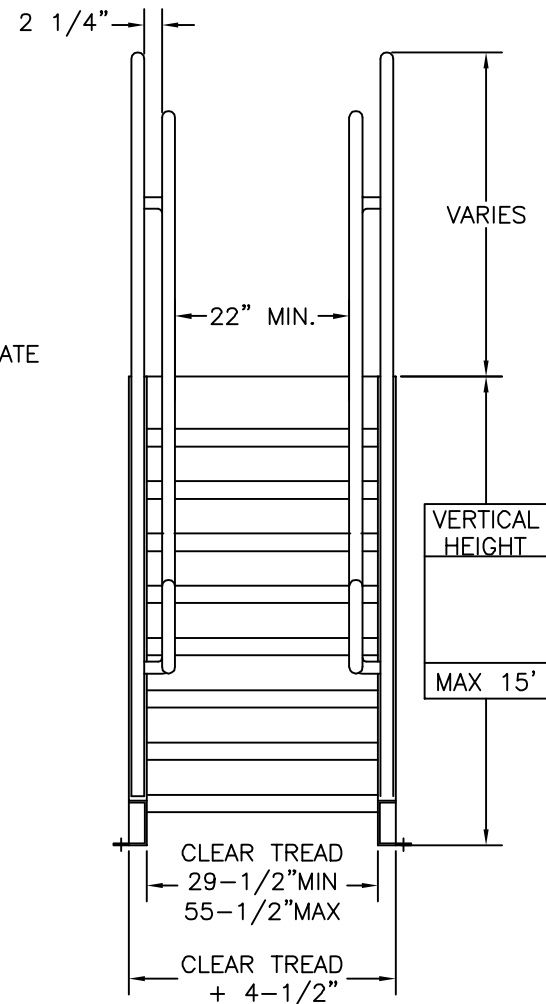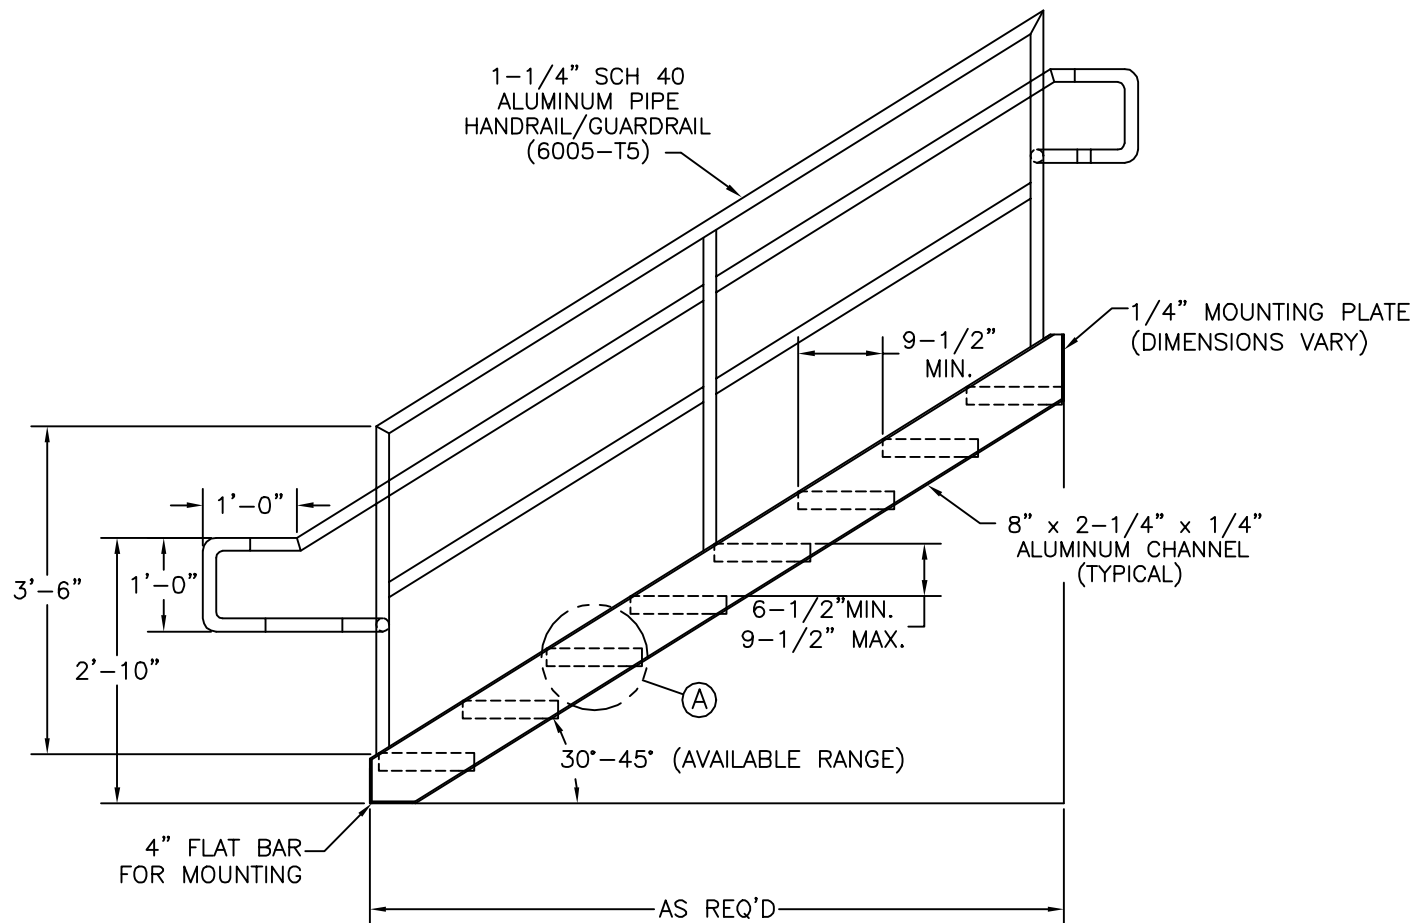

OSHA 1910.25 & 29

PS-3



**Precision Ladders, LLC**  
P.O. BOX 2279 Morristown, TN 37816-2279  
Ph: (423) 586-2265 Fax: (423) 586-2091  
www.PrecisionLadders.com

DWG. CHECK	ARCH'T OR ENG'R.	PROJECT	PRECISION REP
BUILT BY:	PURCHASE ORDER	WORK ORDER	PURCHASER
CHECKED BY:	DRAWN BY: DNH	DATE 4/8/19	MODEL# PS-
		QTY.	SERIAL#