



INDUSTRIAL STAIRWAY TO HATCH

Ⓐ BAR GRATING TREAD (GROOVED NOSING)

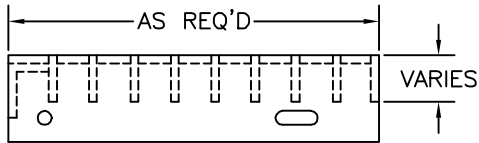

TREAD WELDED AND BOLTED
TO STRINGER WITH 3/8"
HEX HEAD BOLTS

NOTE:
ALL BOLTS/FASTENERS
NECESSARY TO ANCHOR
STAIRWAY ARE BY OTHERS.

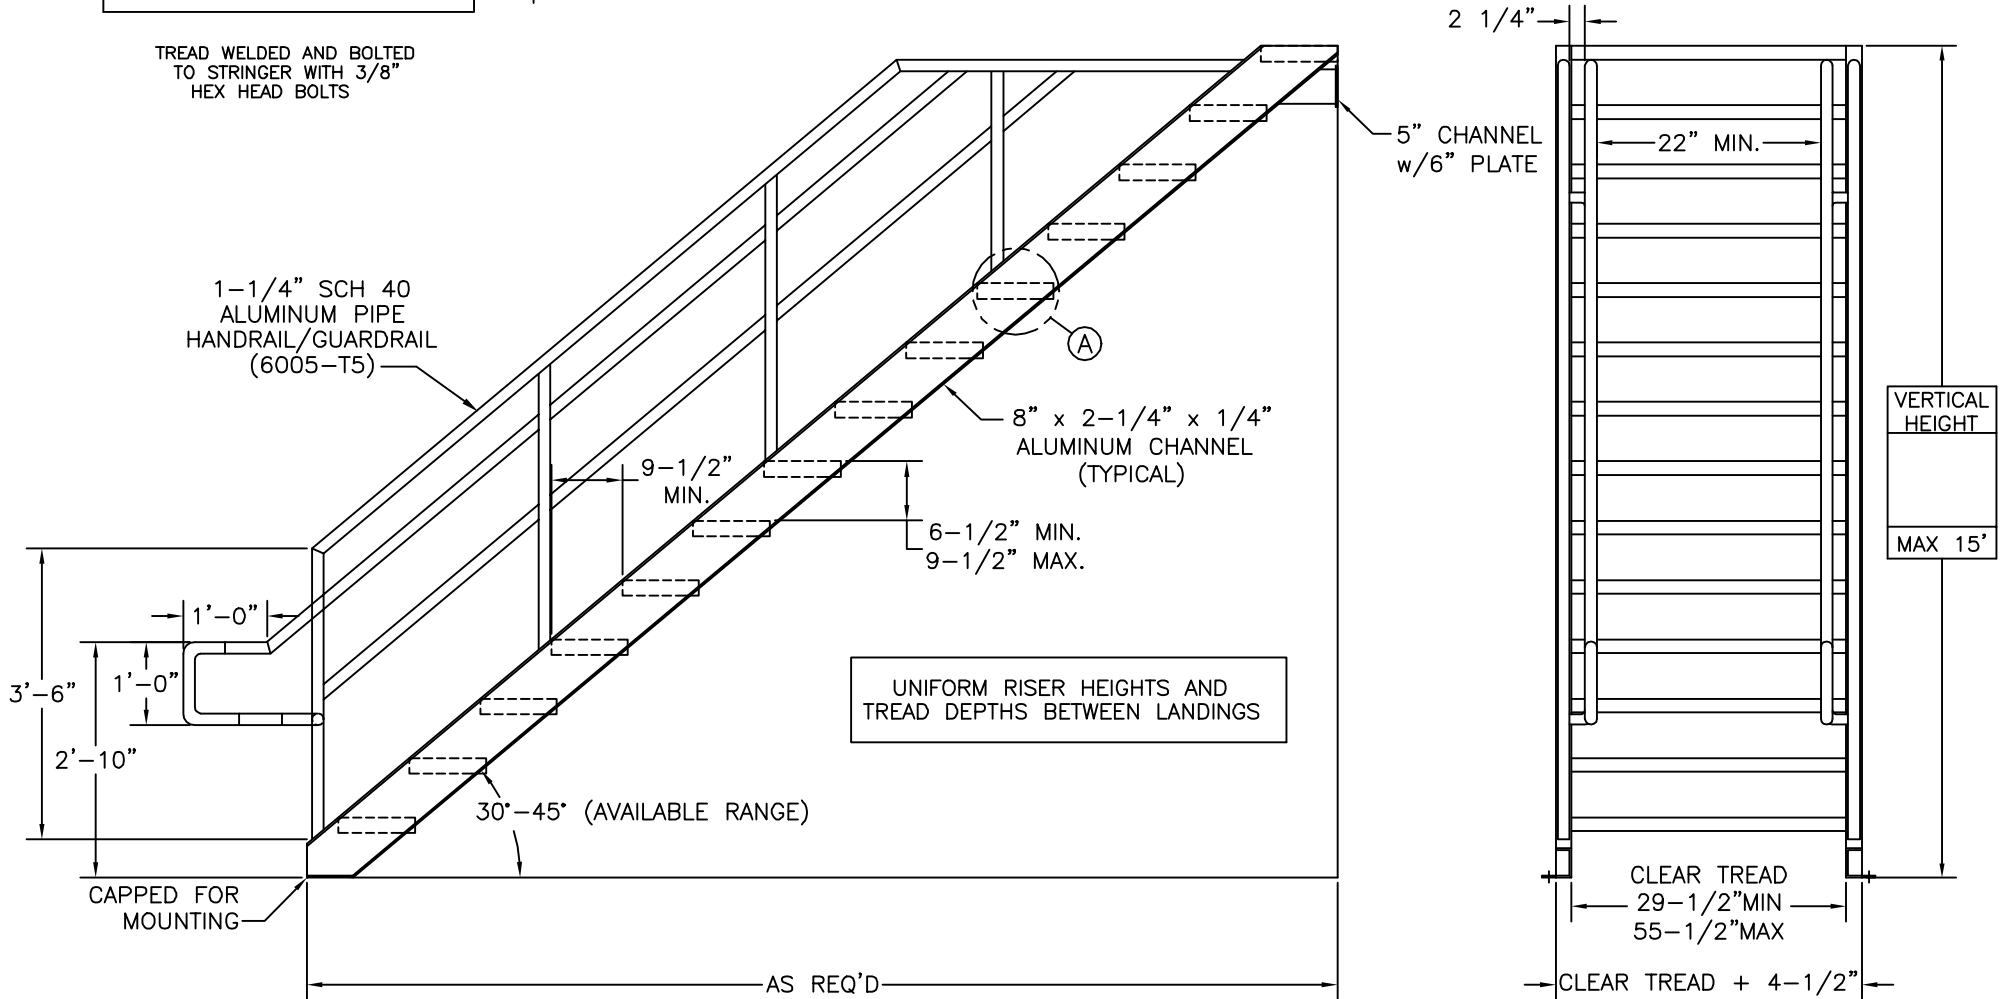

OSHA 1910.25 & 29

FACTORY FINISH
ALUMINUM-MILL FINISH PS-5

 Precision Ladders, LLC
P.O. BOX 2279 Morristown, TN 37816-2279
Ph: (423) 586-2265 Fax: (423) 586-2091
www.PrecisionLadders.com

DWG. CHECK	ARCH'T OR ENG'R.	PROJECT	PRECISION REP
BUILT BY:	PURCHASE ORDER	WORK ORDER	PURCHASER
CHECKED BY:	DRAWN BY: DNH	DATE 4/8/19	MODEL# PS-
		QTY.	