


TUBULAR FIXED LADDER w/WALK-THRU & FALL ARREST SYSTEM


(FALL ARREST SYSTEM REQUIRED IF LEVEL TO LEVEL HEIGHT IS GREATER THAN 24'-0")

NOTE:
ALL BOLTS/FASTENERS
NECESSARY TO ANCHOR
LADDER ARE BY OTHERS.

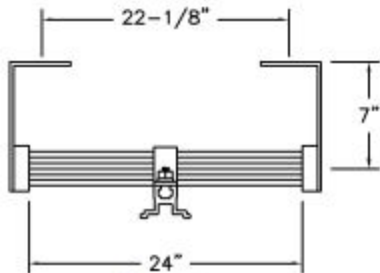

PLAN

(HANDRAILS OMITTED
FOR CLARITY)

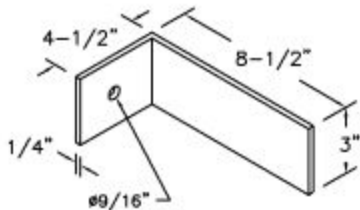

BRACKET DETAIL


FAS INCLUDED PARTS

CARRIER RAIL
RUNG CLAMPS
(2) LOCKING TROLLEYS
SPLICE KIT (AS REQ'D)

ITEMS REQ'D BUT NOT INCLUDED

(1) FULL BODY HARNESS
WITH D-RING PER CLIMBER

FACTORY FINISH
ALUMINUM-MILL FINISH

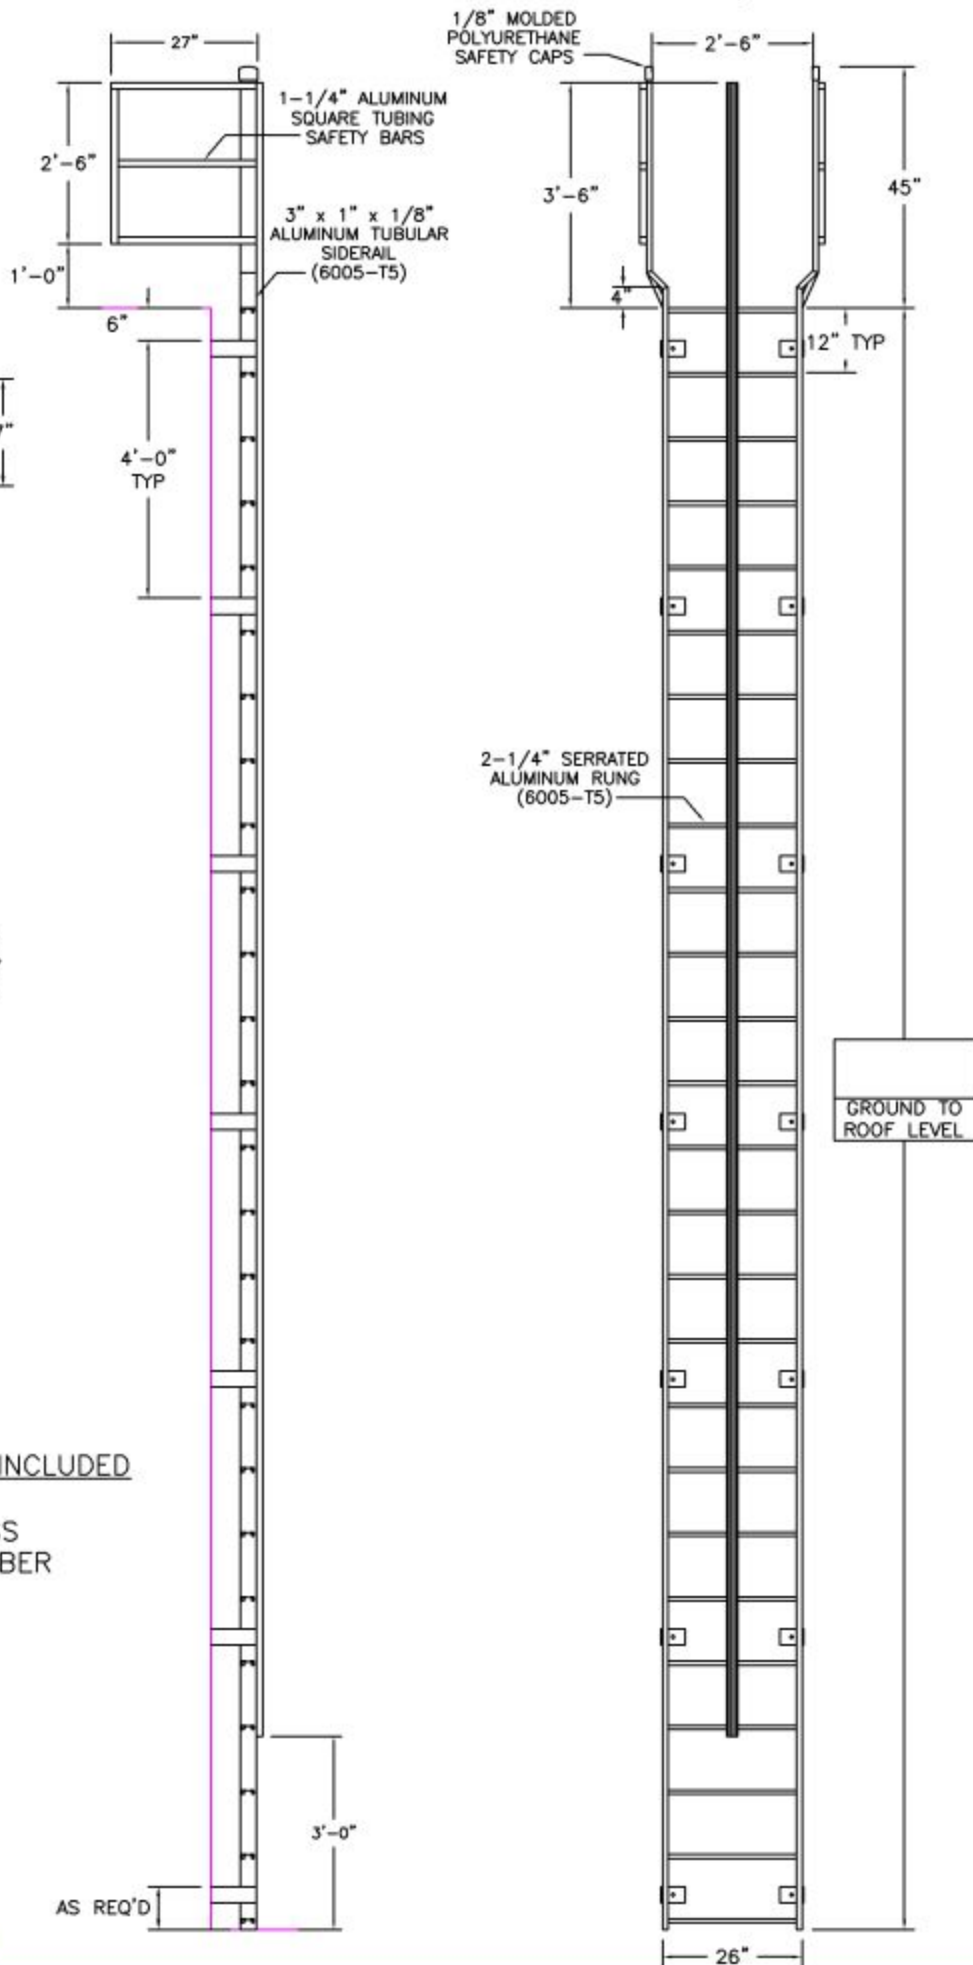

FLH-06-FAS

LADDER RATED AT 1,500 LBS

LADDERS MANUFACTURED BY PRECISION LADDERS, LLC
COMPLY WITH OSHA 1910 SUBPART D AND ANSI 14.3

COMPLY WITH OSHA 1910 SUBPART D AND ANSI 14.3										PRECISION REP	
DWG. CHECK										PROJECT	
ARCHT OR ENGR.										PURCHASER	
PURCHASE ORDER										WORK ORDER	
BUILT BY:										DATE	
CHECKED BY:										9/1/21	
DRAWN BY:										FLH-	
DNH										QTY.	
WORK ORDER #											
PRECISION LADDERS, LLC										SERIAL#	
P.O. BOX 2279 MORRISTOWN, TN 37816-2279											
PH: (423) 586-2265 FAX: (423) 586-2091											
WWW.PRECISIONLADDERS.COM											