



TUBULAR FIXED LADDER WITH PARAPET PLATFORM & ROOFSIDE RETURN

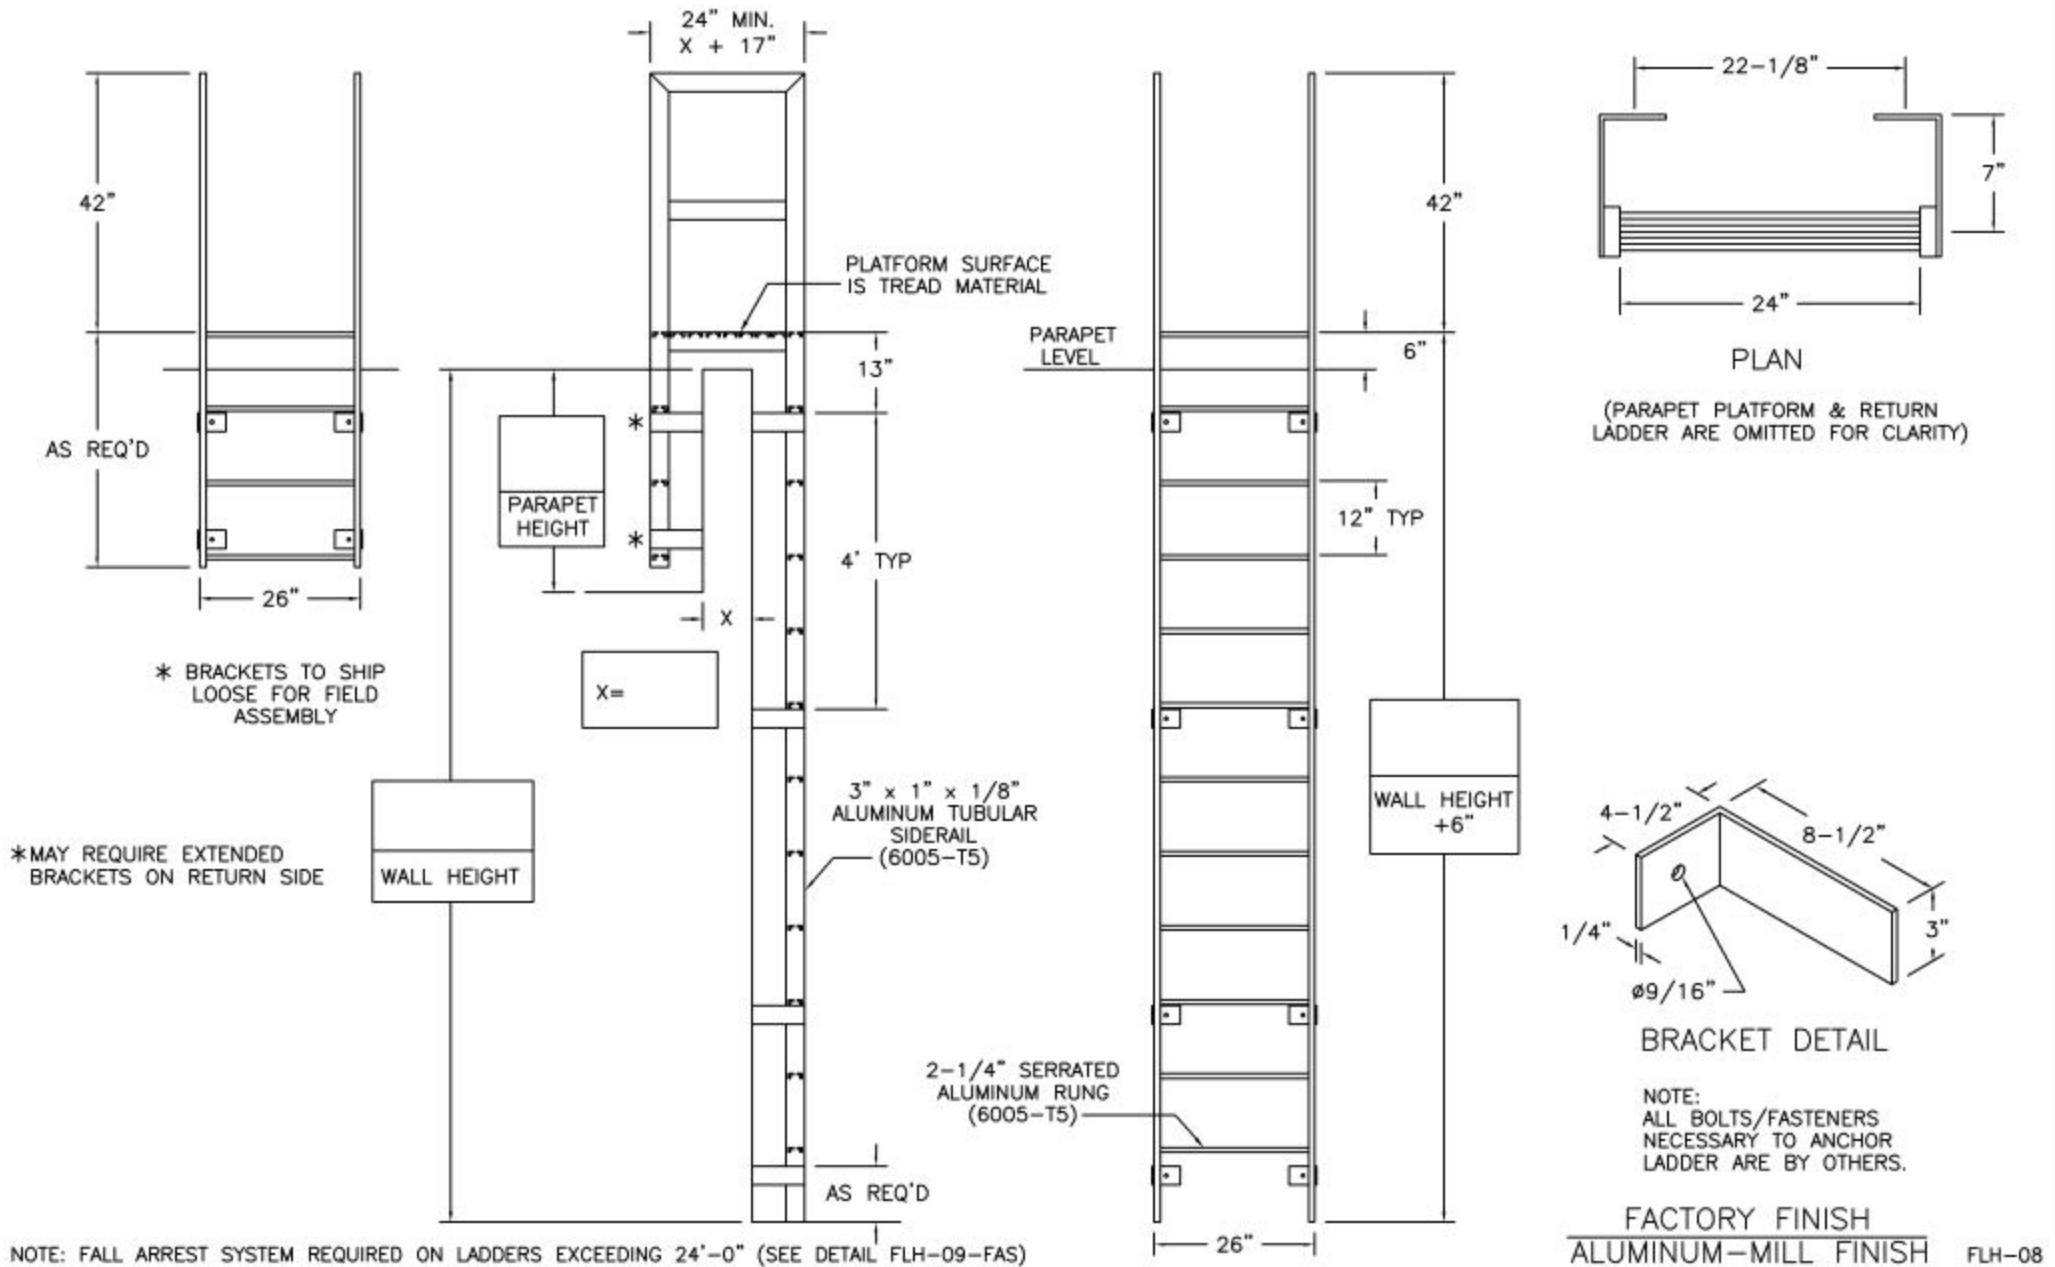

LADDERS MANUFACTURED BY PRECISION LADDERS, LLC
COMPLY WITH OSHA 1910 SUBPART D AND ANSI 14.3

LADDER RATED AT 1,500 LBS

 Precision Ladders, LLC P.O. BOX 2279 Morristown, TN 37816-2279 Ph: (423) 586-2265 Fax: (423) 586-2091 www.PrecisionLadders.com	DWG. CHECK: _____ ARCHT OR ENG'R: _____		PROJECT: _____		PRECISION REP: _____	
	BUILT BY: _____		PURCHASE ORDER: _____		REVISION: _____	
	CHECKED BY: _____		DRAWN BY: _____		PURCHASER: _____	
	DATE: 9/1/21		MODEL#: FLH-		QTY: _____	