



# TUBULAR FIXED LADDER w/OVERSHOOT & FALL ARREST SYSTEM

(FALL ARREST SYSTEM REQUIRED IF LEVEL TO LEVEL HEIGHT IS GREATER THAN 24'-0")

FLH-13-FAS

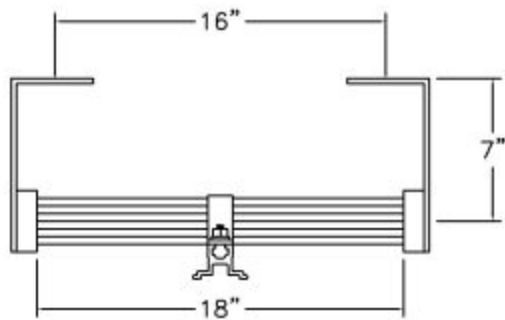

PLAN

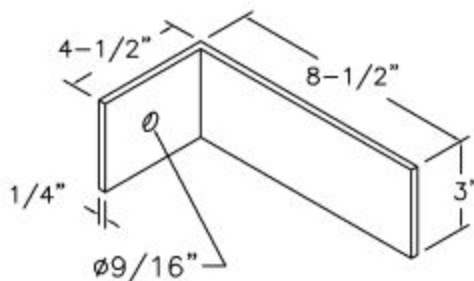

BRACKET DETAIL

NOTE:  
ALL BOLTS/FASTENERS  
NECESSARY TO ANCHOR  
LADDER ARE BY OTHERS.


## FAS INCLUDED PARTS

CARRIER RAIL  
RUNG CLAMPS  
(2) LOCKING TROLLEYS  
SPLICE KIT (AS REQ'D)

## ITEMS REQ'D BUT NOT INCLUDED

(1) FULL BODY HARNESS  
WITH D-RING PER CLIMBER

FACTORY FINISH  
ALUMINUM-MILL FINISH

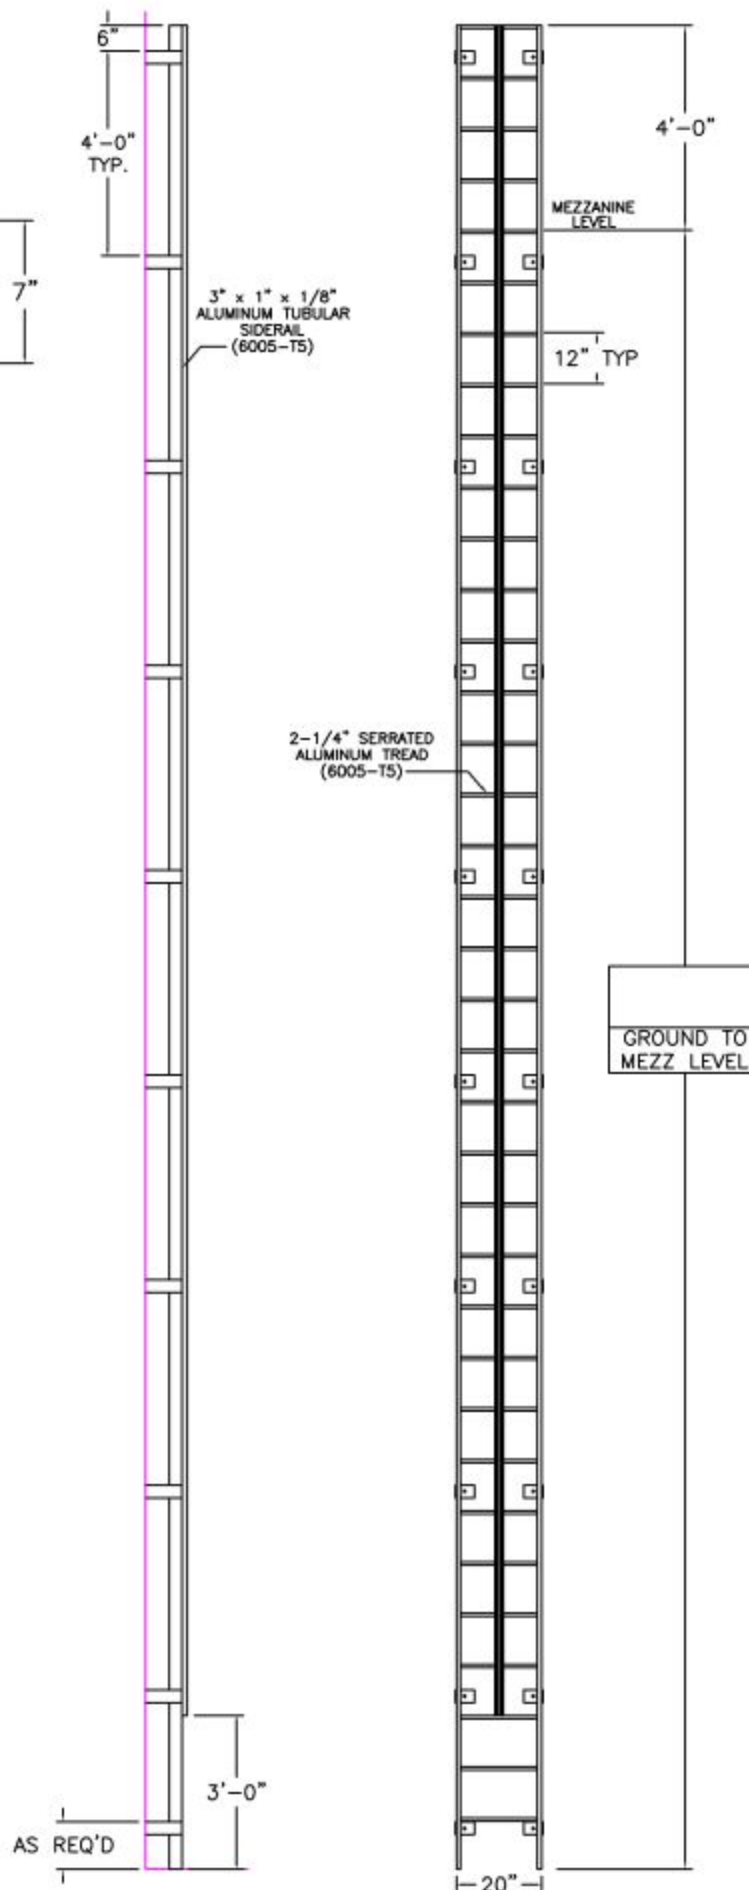

LADDER RATED AT 1,500 LBS

LADDERS MANUFACTURED BY PRECISION LADDERS, LLC  
COMPLY WITH OSHA 1910 SUBPART D AND ANSI 14.3

PRECISION REP		PROJECT		ARCHT OR ENGR.		DWG. CHECK		WORK ORDER ( )	
SERIAL#		WORK ORDER		PURCHASE ORDER		BUILT BY:		CHECKED BY:	
QTY.		PURCHASER		DATE		DRAWN BY:		www.PrecisionLadders.com	
FLH-		MODEL#		9/1/21		DNH			



Precision Ladders, LLC  
P.O. BOX 2279 Morristown, TN 37816-2279  
Ph: (423) 586-2265 Fax: (423) 586-2091  
www.PrecisionLadders.com