


Tank Dimensions

RainFlo 500 Gallon Above Ground Tank System		
Item #	Description of System Components	Qty. Supplied with Package
1	Roof Gutters	
2	Downspout	
3	Rain Filter: Leaf Eater Advance 3" with 3" with First Flush	1
4	3" Pipe Gasket	1
5	3" PVC Pipe with Elbows for Rain Water Inlet	1
6	1" Pump Suction Hose	1
7	Graf 1" Stainless Steel Floating Extractor	1
8	Rotoplas 500 Gallon PE Tank	1
9	Tank Overflow Outlet	1
10	Bulkhead Fitting	1
11	16" Tank Access Lid with Vent	1
12	Compacted Soil, Gravel or Concrete for Tank Base	
13	RainFlo MHP75A Pump and Controller	1
14	Pump Power Cord, Requires 115 volt Power Supply	
15	1" Schedule 40 PVC Pipe and Adapters for Discharge to Use Point (Not Supplied)	
16	Pump Cover	1

NOTE #1: Pump should be located within close proximity to the tank.

NOTE #2: Pump plumbing should be run with schedule 40 or better with thread by slip adapters at pump outlet, pump control and bulkhead fittings. A union is advisable for easy removal.

NOTE #3: It may be necessary to pipe the tank overflow such that water runoff does not erode area around tank.

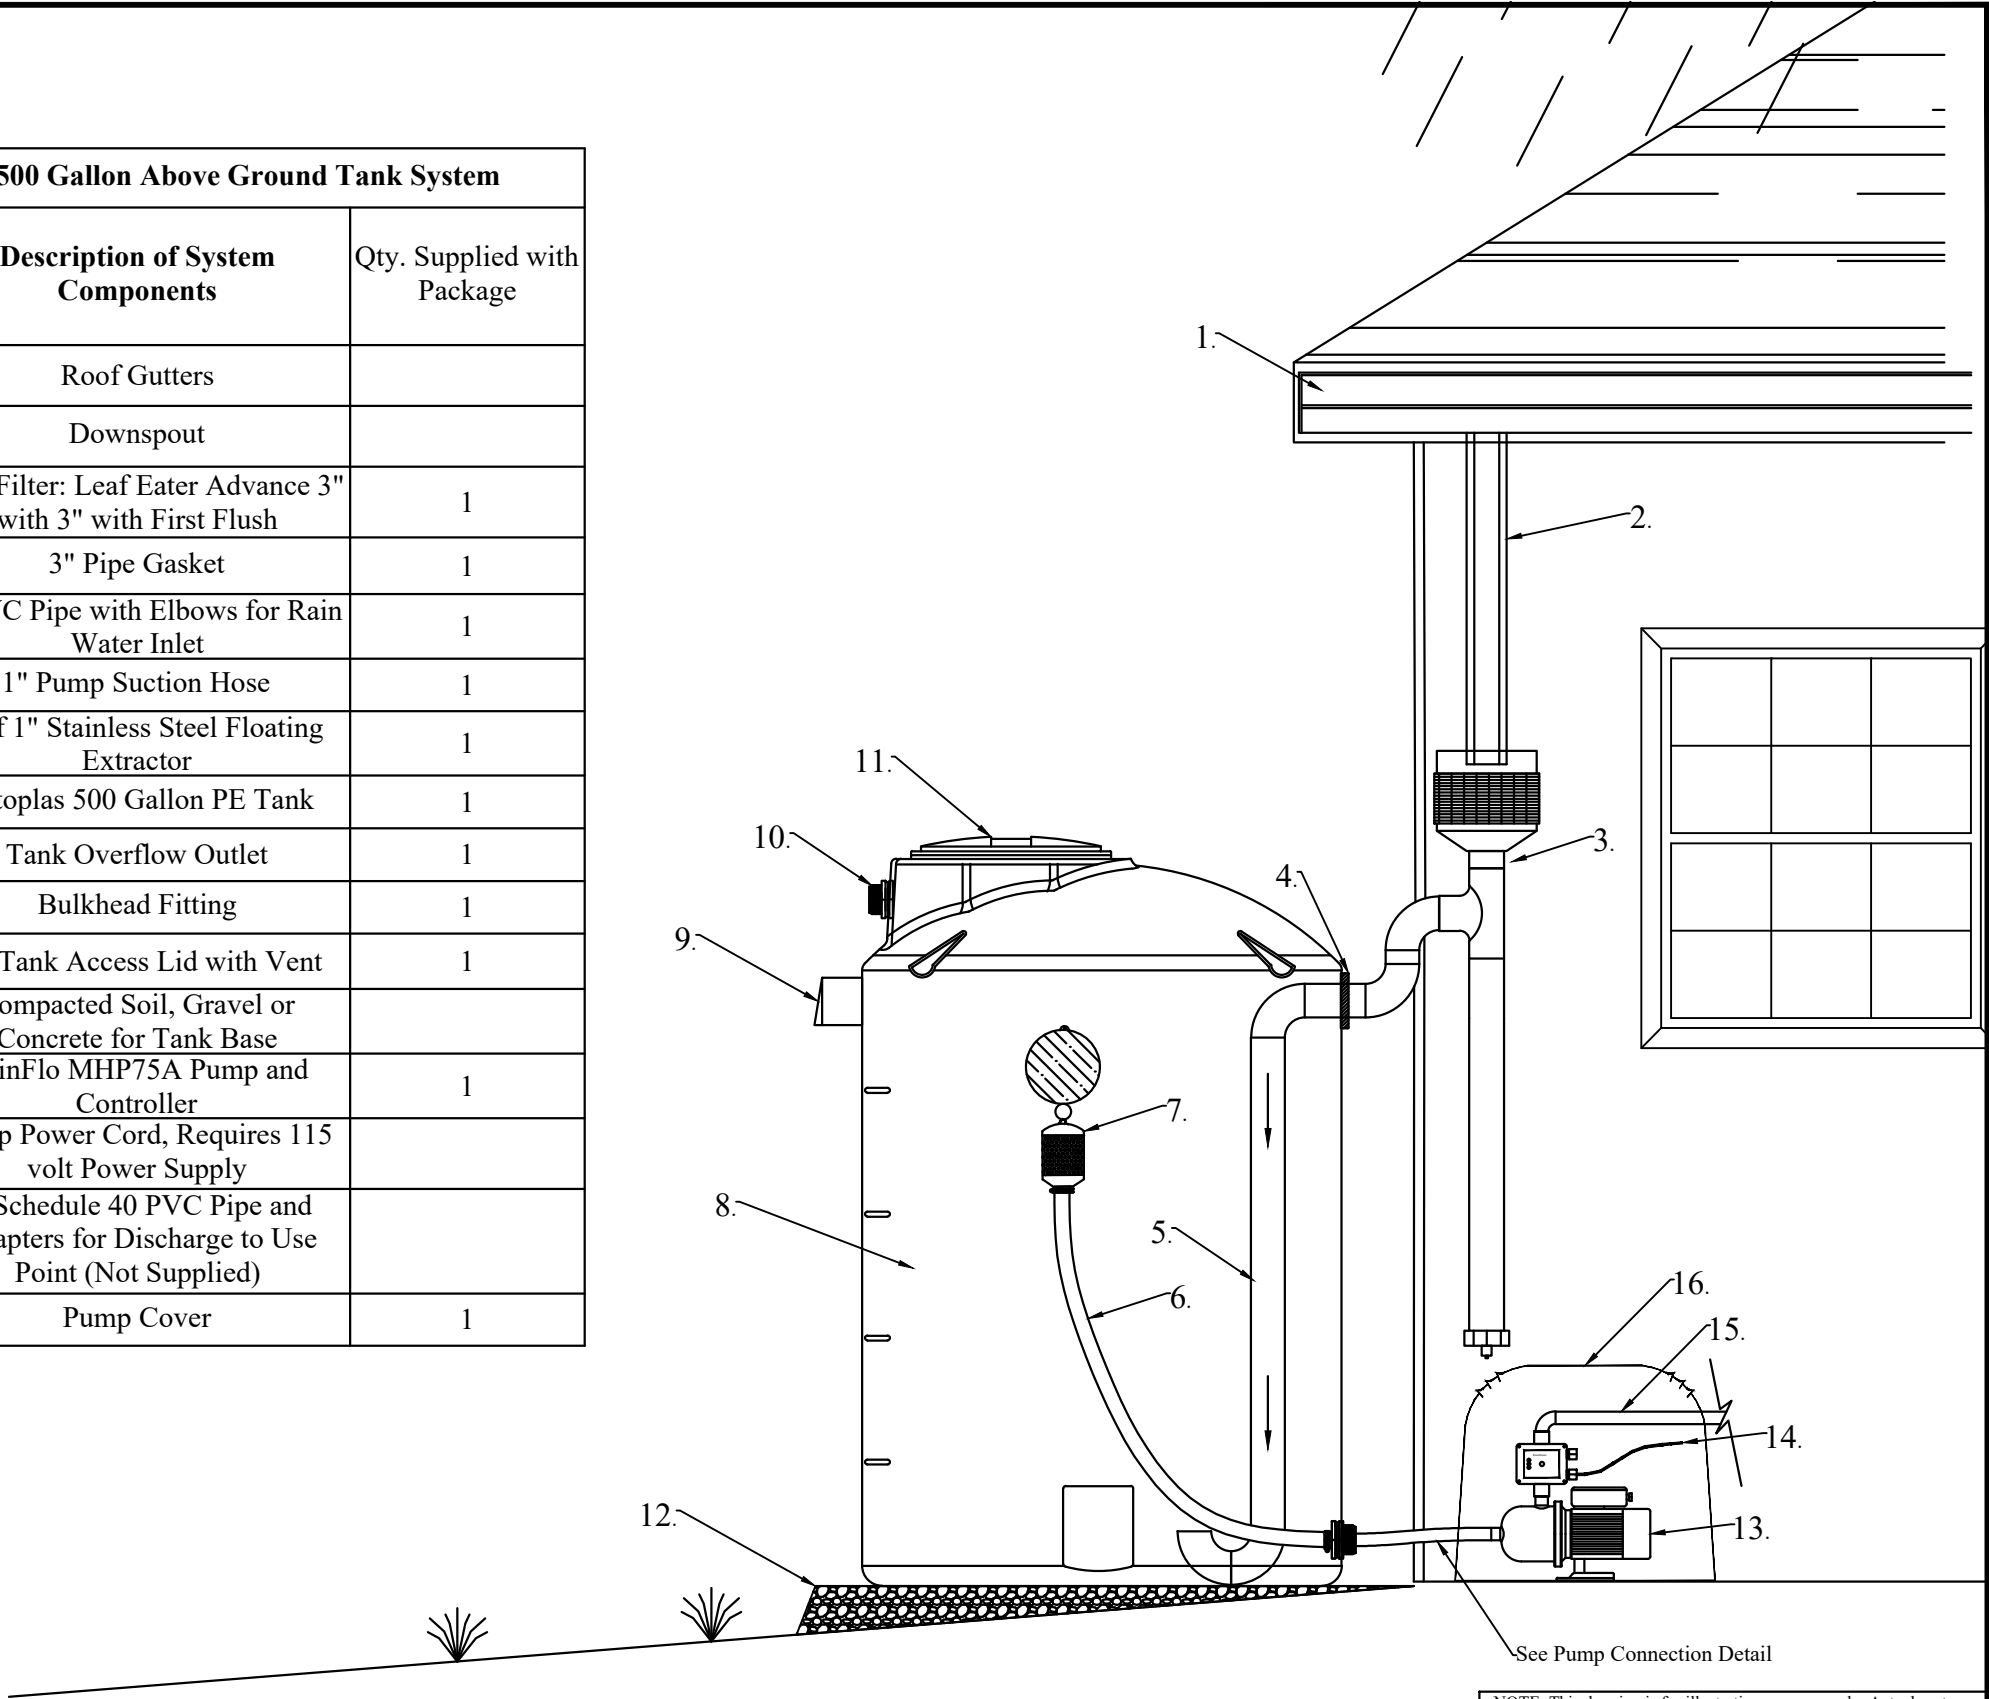

Important Information
Warning: Do not drink untreated rainwater. This system does not include disinfection, therefore is non-potable water. Refer to our filtration products for potable water solutions.
User shall determine the suitability of the product for the intended application before installation. NO WARRANTY of MERCHANTABILITY, FITNESS for PURPOSE, or OTHERWISE is explicit or implied. User assumes all risk and liability whatsoever in connection with, regardless of any employee's suggestions or statements, the system application or construction. Furthermore, consult local building codes for system use, conditions, restrictions, or requirements.

NOTE: This drawing is for illustrative purposes only. Actual systems and designs may vary. Always check with local building codes as they will apply. Electrical work to be performed by licensed professional. Points of use shall be labeled as: "Non Potable water, Do Not Drink!"

CHK BY:	APP BY:	DRAWN BY: CMG	QUOTE NO.:	SH# 1 OF 1
RainFlo 500 Gallon Above Ground Complete Rainwater Collection System				
		RainHarvest Systems LLC. 4475 Alicia Lane Cumming, GA 30028 Tel: 770-889-2533		