





National Distribution Tel: 213-550-3803  
Toll Free: 888-550-3803 Fax: 213-380-5561

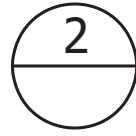

## STEP-DOWN PEDESTAL APPLICATION

### STEP-DOWN PEDESTAL APPLICATION SECTION DETAILS

LEDGER BOARD IS FASTENED TO VERTICAL PVC PIPE OF PEDESTAL WITH DECK SCREWS. THE FASCIA BOARD IS FASTENED TO THE LEDGER BOARD WITH FINISH SCREWS AND FUNCTIONS AS CONTAINMENT TO PREVENT LATERAL MOVEMENT OF PAVERS.

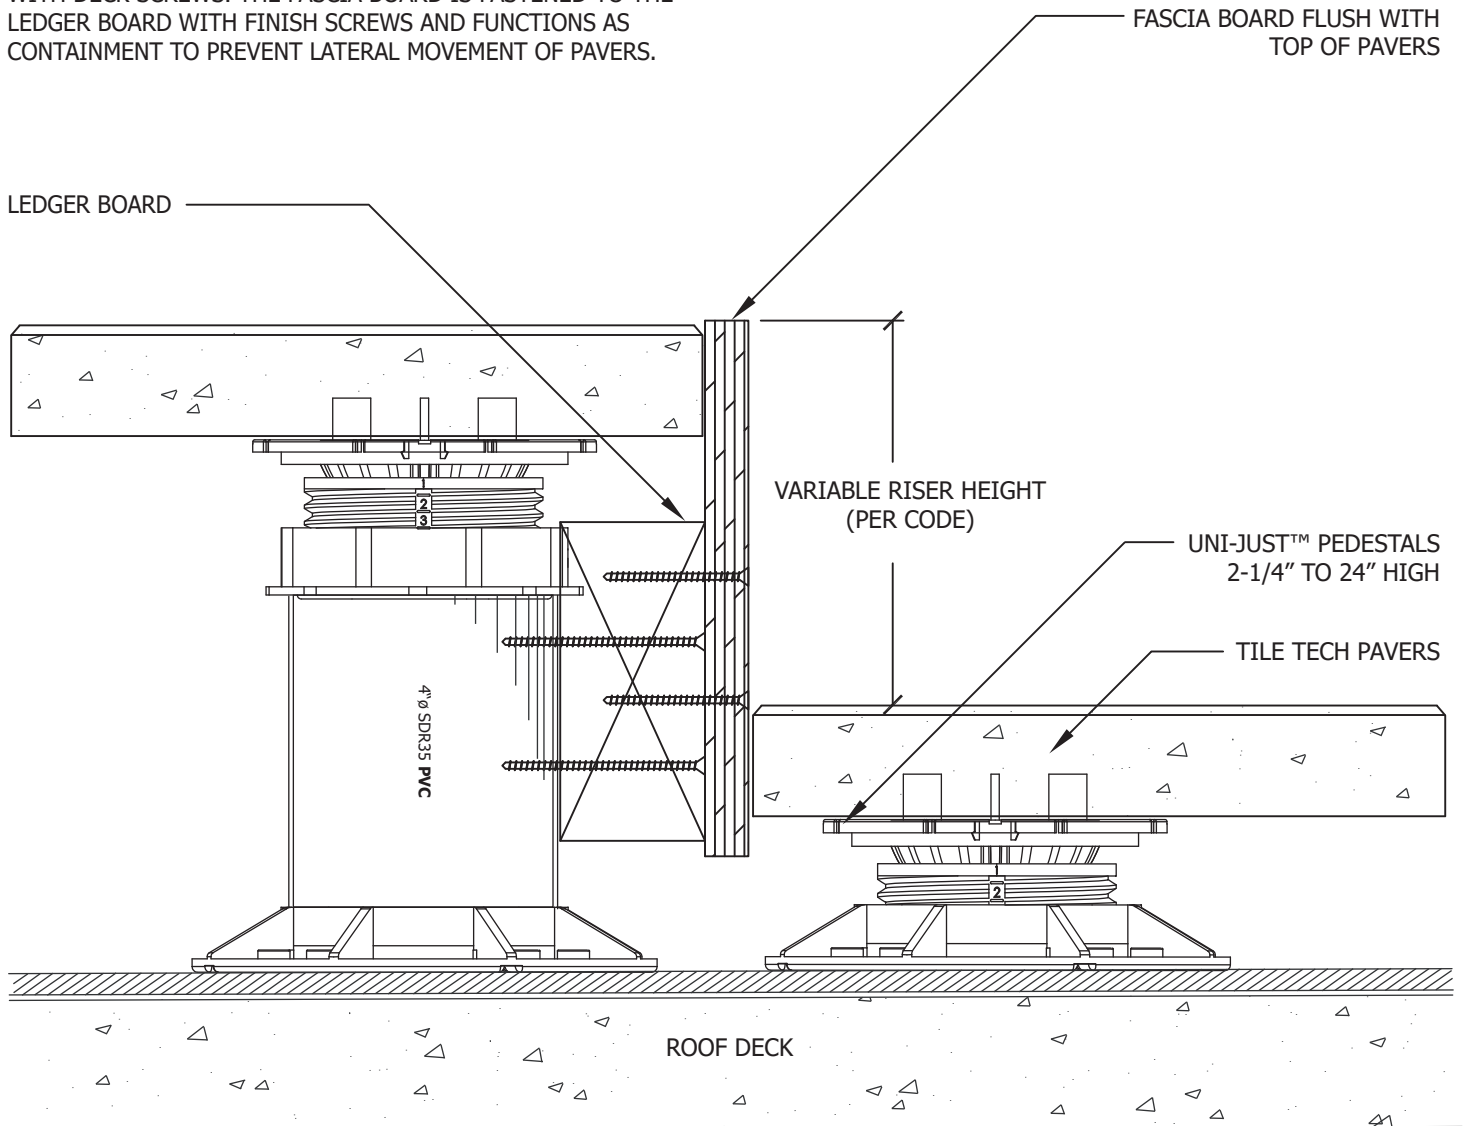

#### GENERAL NOTES: APPLY TO ALL OF THE ABOVE PRODUCTS

1. INSTALLATION MUST BE COMPLETED IN ACCORDANCE WITH TILE TECH INC PRODUCT SPECIFICATIONS.
2. DRAWING NOT TO SCALE.
3. USE OF BUFFER PADS IS MANDATORY.
4. CONTRACTOR'S NOTE: FOR PRODUCT AND COMPANY INFORMATION VISIT [www.TILETECHPAVERS.com](http://www.TILETECHPAVERS.com)