

I: GLAZING MATERIAL

POLYCARBONATE DOME

	INNER	OUTER
	<input checked="" type="checkbox"/>	<input checked="" type="checkbox"/>

2: GLAZING COLOR

CLEAR ☐ ☐
BRONZE ☐ ☐
WHITE N/A ☐ ☐
OTHER ☐ ☐


3: FRAME FINISH

MILL ☐
BRONZE ANODIZED ☐
CLEAR ANODIZED ☐
CUSTOM COLOR ☐

DADE COUNTY APPROVED
NOA #02-0322.10
EXPIRES 05.02.07

FOR SELF FLASHING SKYLIGHTS PROVIDE
ROUGH OPENING OR ID OF SKYLIGHT DIMENSION

QTY:	R.O. =	X
QTY:	R.O. =	X
QTY:	R.O. =	X
QTY:	R.O. =	X
QTY:	R.O. =	X

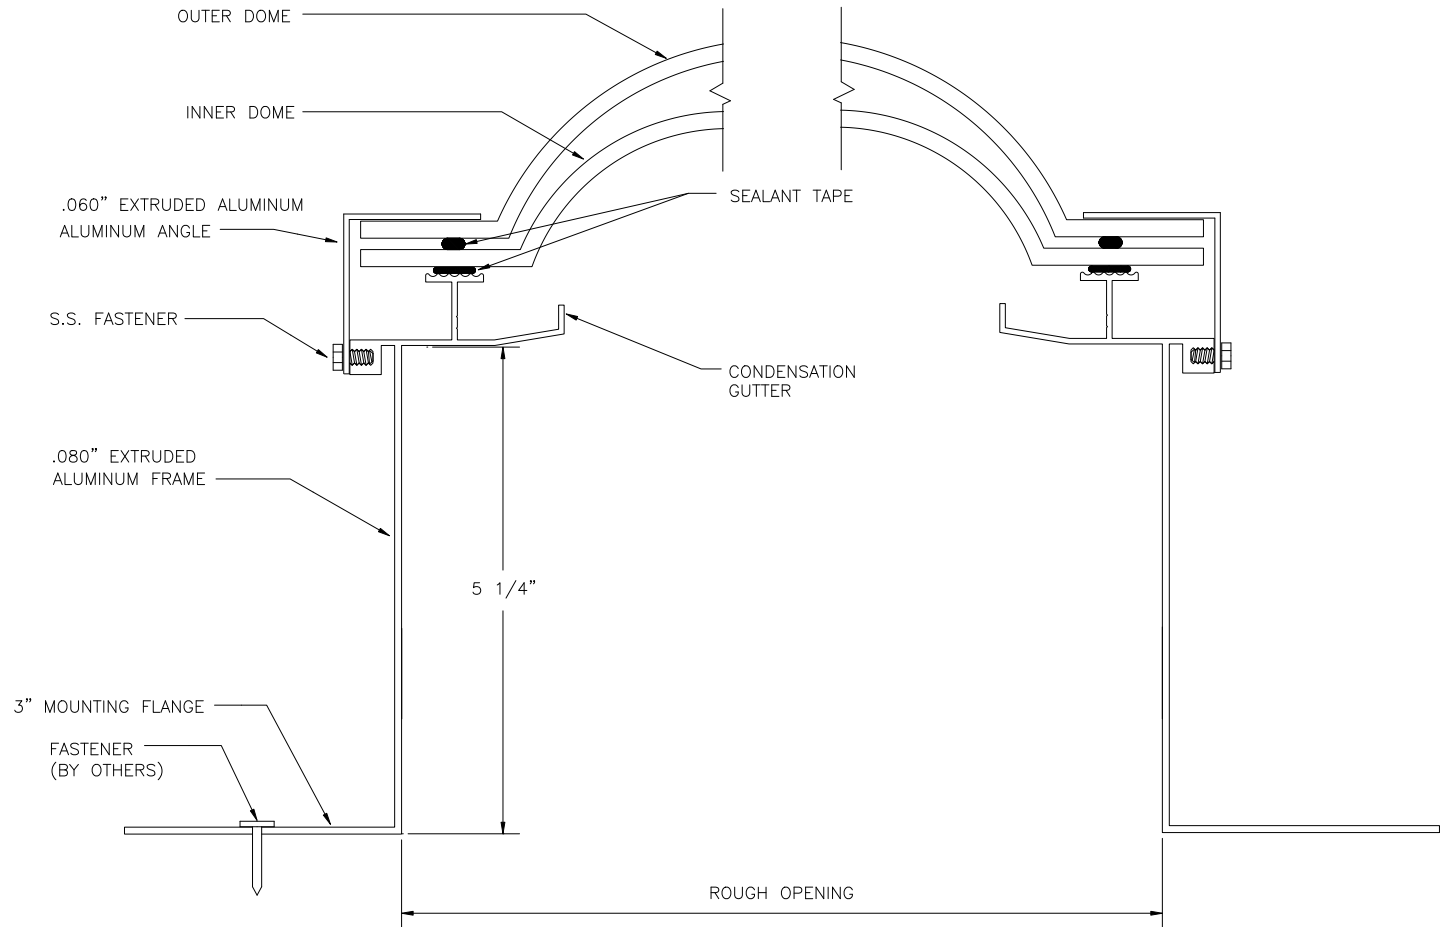

DADE COUNTY APPROVED HIGH PROFILE SELF FLASHING

For glazing, finish & sizing approval only. See NOA for full details.



AMERICAN SKYLITES
525 113th STREET ARLINGTON, TEXAS 76011
Phone 800.772.7401 Fax 800.445.7282

SPECIFICATIONS

TEST METHOD	TEST	ALLOWED
IMPACT PA 201-94	SEE NOA	SEE NOA
STATIC AIR PRESSURE PA 202-94	SEE NOA	NO LEAKAGE
PRESSURE LOADING PA 203-94	POSITIVE 180.0 PSF NEGATIVE 120.0 PSF	DESIGN PRESSURE 60.0 PSF