


Glass to Glass Inline Junction Office Pod

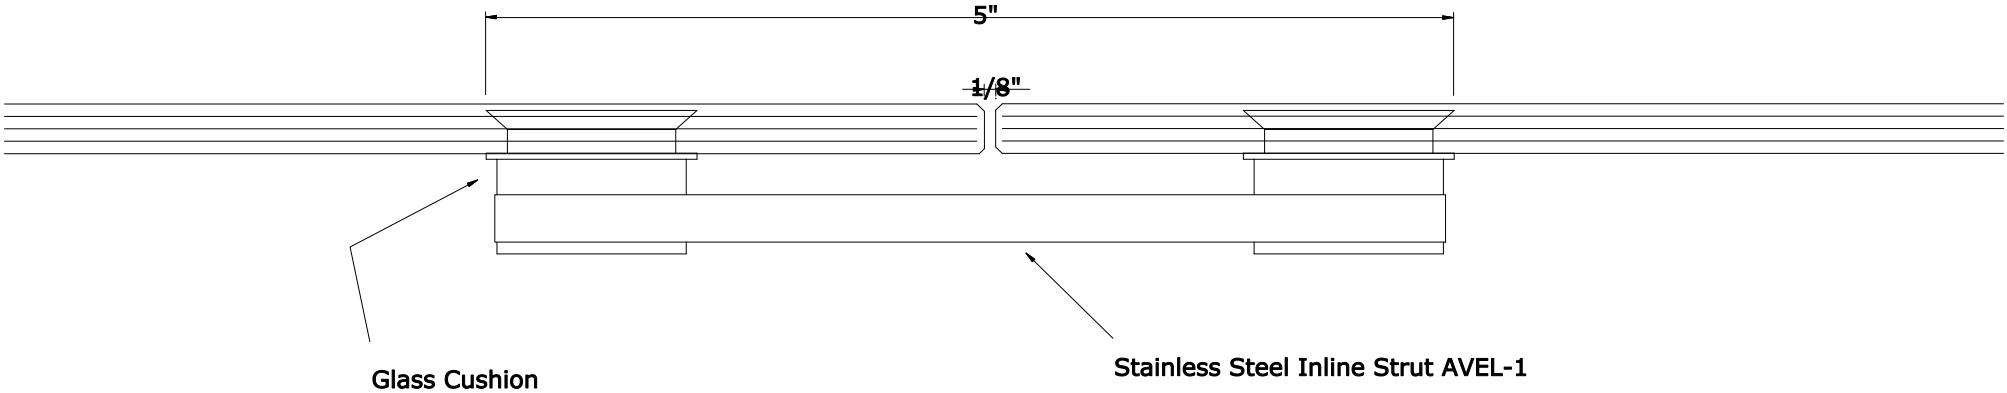

2 No fittings up to 6'
3 No fittings up to 8'

AVEL -01