


GX01 & GX02: GAUGED STONE/TILE WITH UNDERDECK DRAIN SYSTEM OR EQUAUL

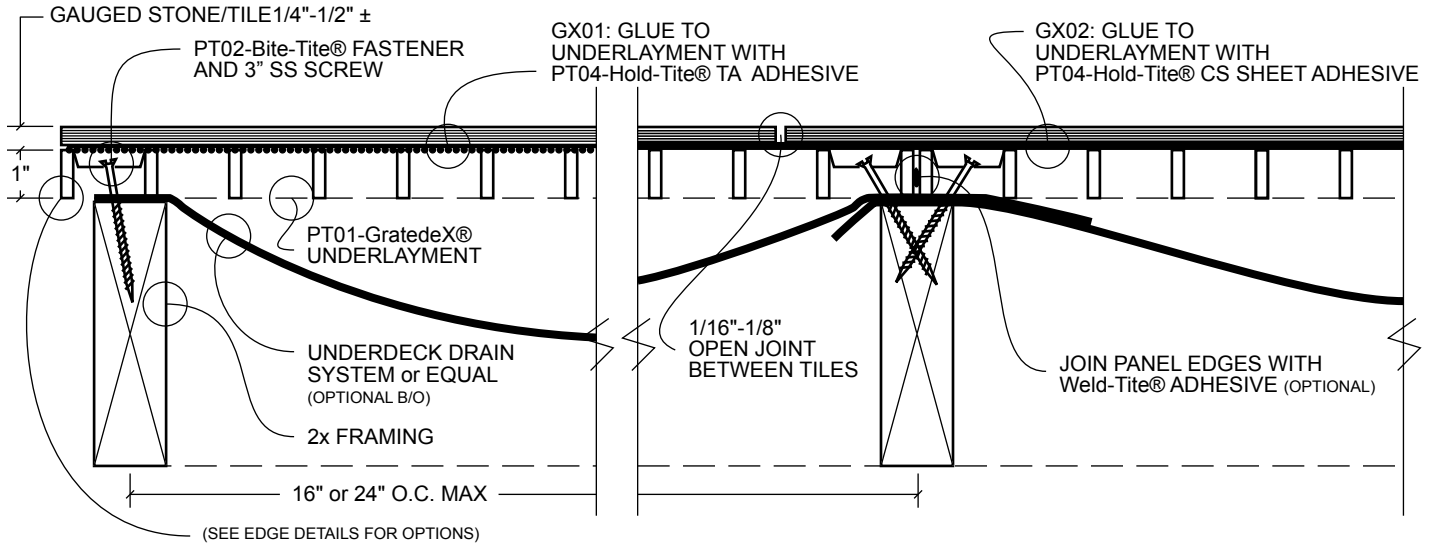

GX03: PAVER WITH UNDERDECK DRAIN SYSTEM OR EQUAUL

