



GX11 & GX12: GAUGED STONE/TILE OVER SLOPPED CONCRETE BEARING

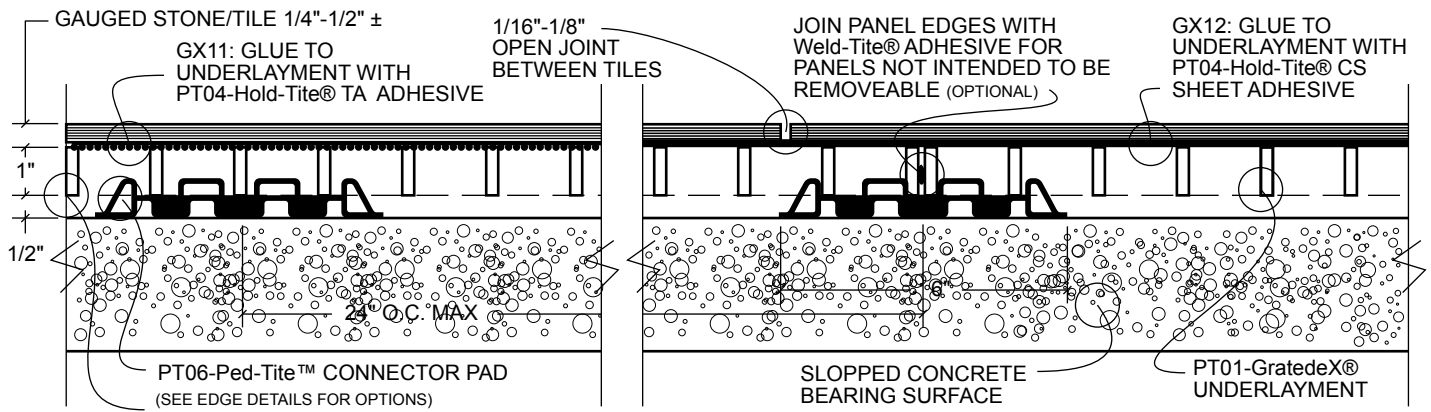

GX11 & GX12: GAUGED STONE/TILE OVER WATERPROOFED TERRACE/DECK

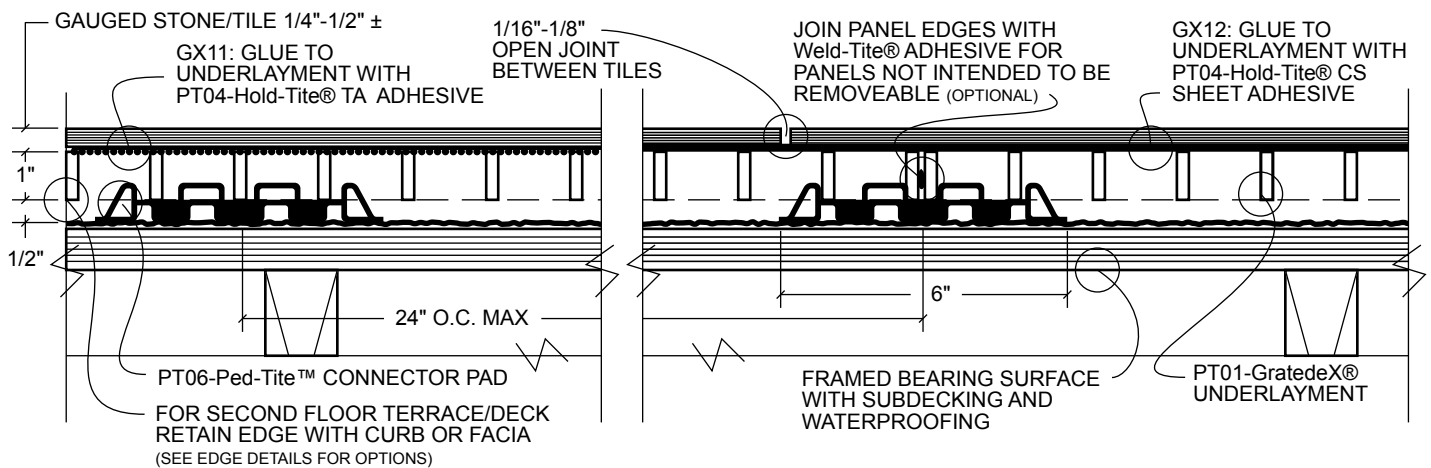

GX13: PAVERS OVER WATERPROOFED TERRACE/DECK

