


ECKEL INDUSTRIES, INC.

STANDARD SIZES:

" W "	" L "
30"	120"
30"	96"
30"	72"
30"	60"
30"	48"

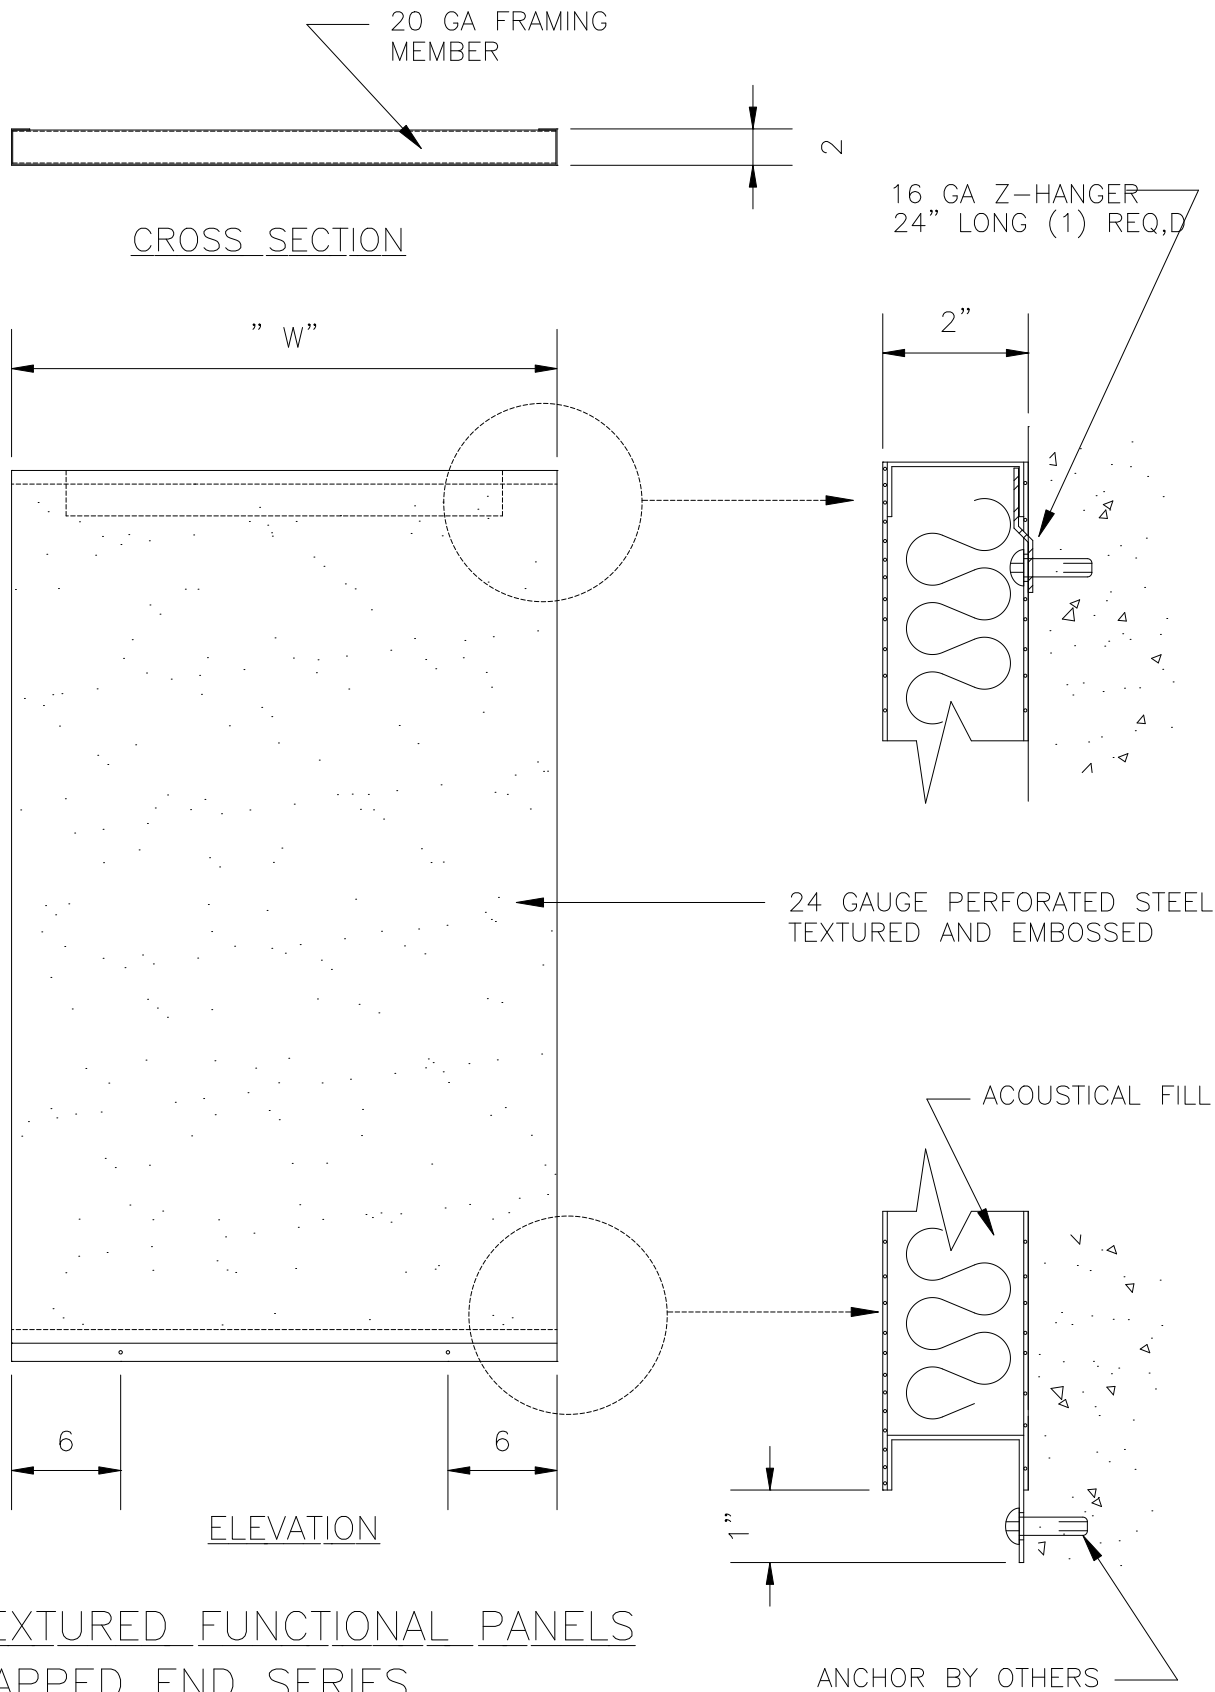

TEXTURED FUNCTIONAL PANELS  
CAPPED END SERIES

FLUSH SURFACE MOUNT

PLOT SCALE: 1"=1'-0"

DETAIL 3"=1'-0". TO PLOT FULL SIZE,

REDUCE 1:3 AND UPDATE DIM STYLE TO "STANDARD3"