


INSIDE PERIMETER DETAIL- RAISED DOOR

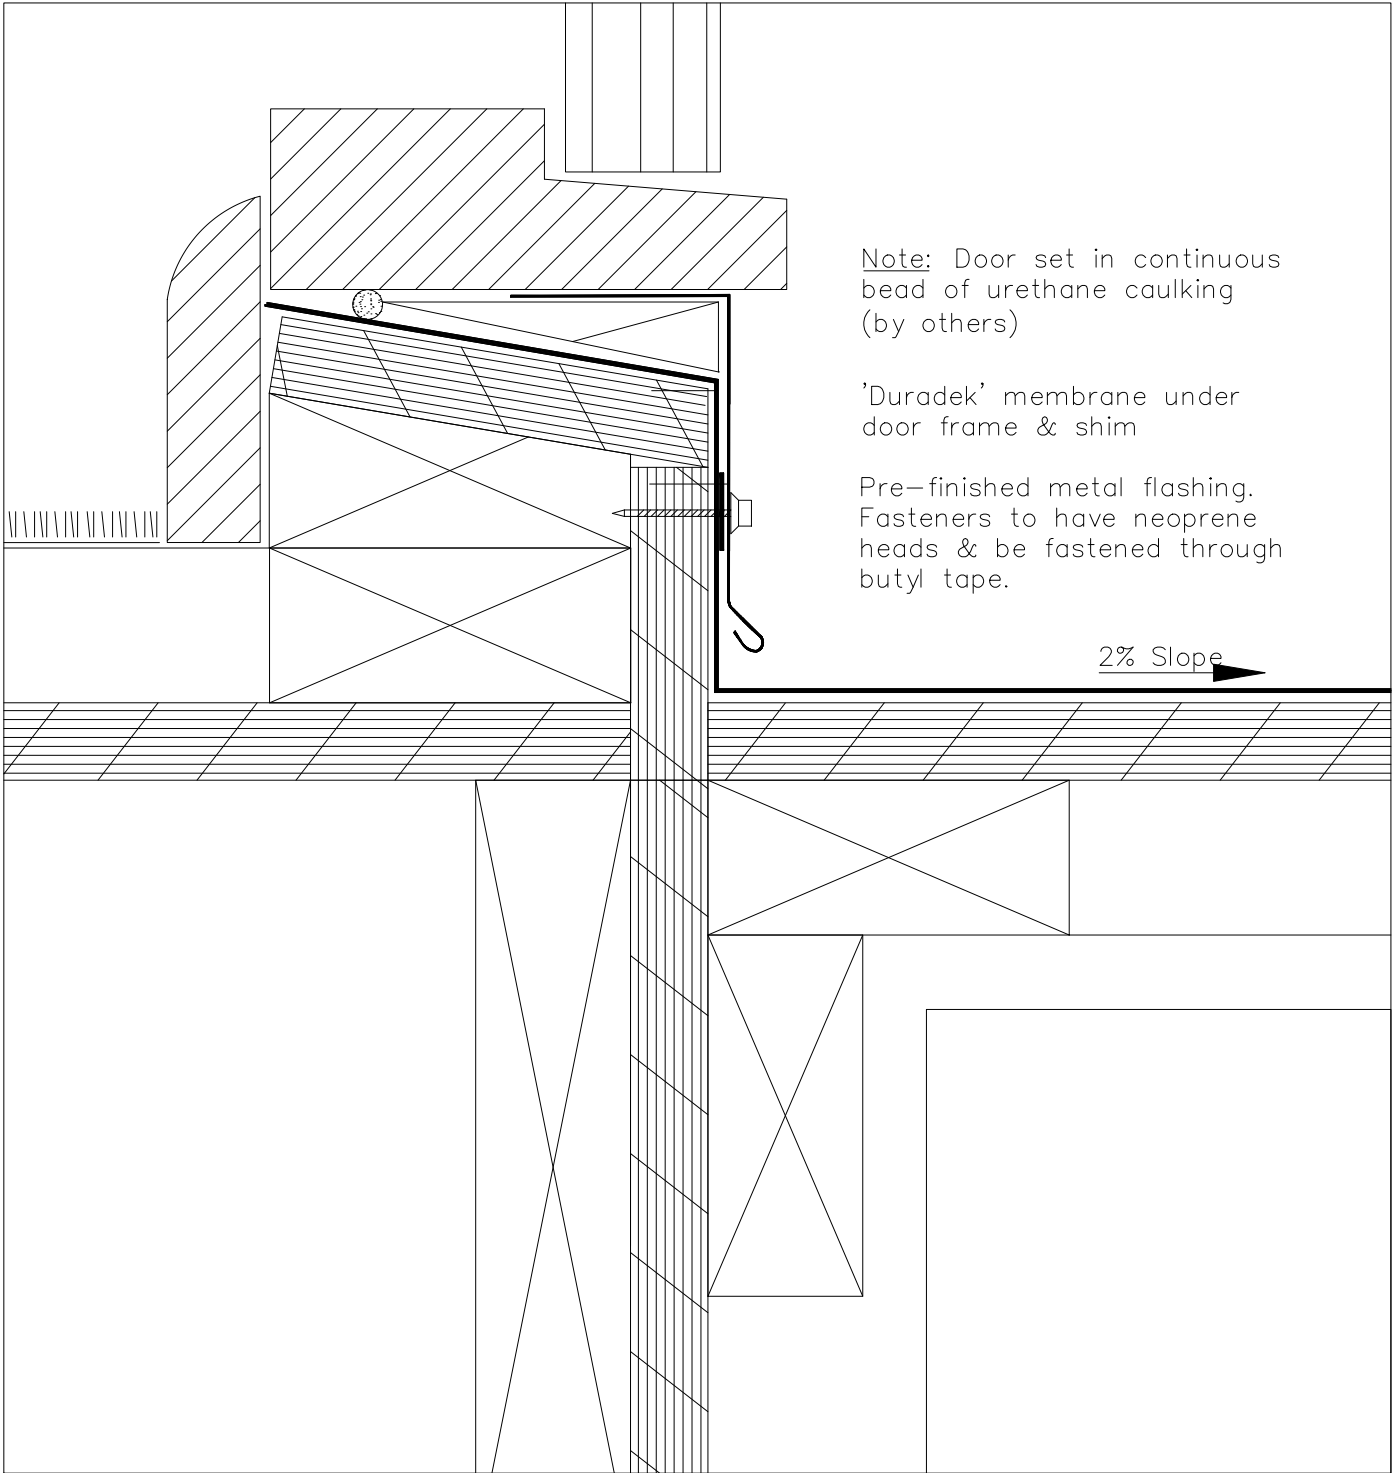

Note: Door set in continuous bead of urethane caulking (by others)

'Duradek' membrane under door frame & shim

Pre-finished metal flashing. Fasteners to have neoprene heads & be fastened through butyl tape.

2% Slope 

NOTE:

AS A SUPPLIER OF FINISHED PRODUCT ONLY, DURADEK LTD. DOES NOT ASSUME RESPONSIBILITY FOR ERRORS IN DESIGN, ENGINEERING, OR DIMENSIONS. THE ARCHITECT, ENGINEER, SPECIFIER, CONTRACTOR OR OWNERS' REPRESENTATIVE MUST VERIFY ALL DIMENSIONS, SIZES & SUITABILITY OF DETAILS.

DURADEK LTD.

CANADA
UNITED STATES

Bus: (604) 591-5594
Bus: (816) 421-5830

Fax: (604) 591-3100
Fax: (816) 421-2924

SYSTEM:
ALL ASSEMBLIES

DATE: 31/08/04
REV. DATE:

DRAWING No.:
IS-03

