


1. Mud Slab
2. Ecoshield-P
3. Ecoline-S
4. Ecoshield-PP
5. Concrete

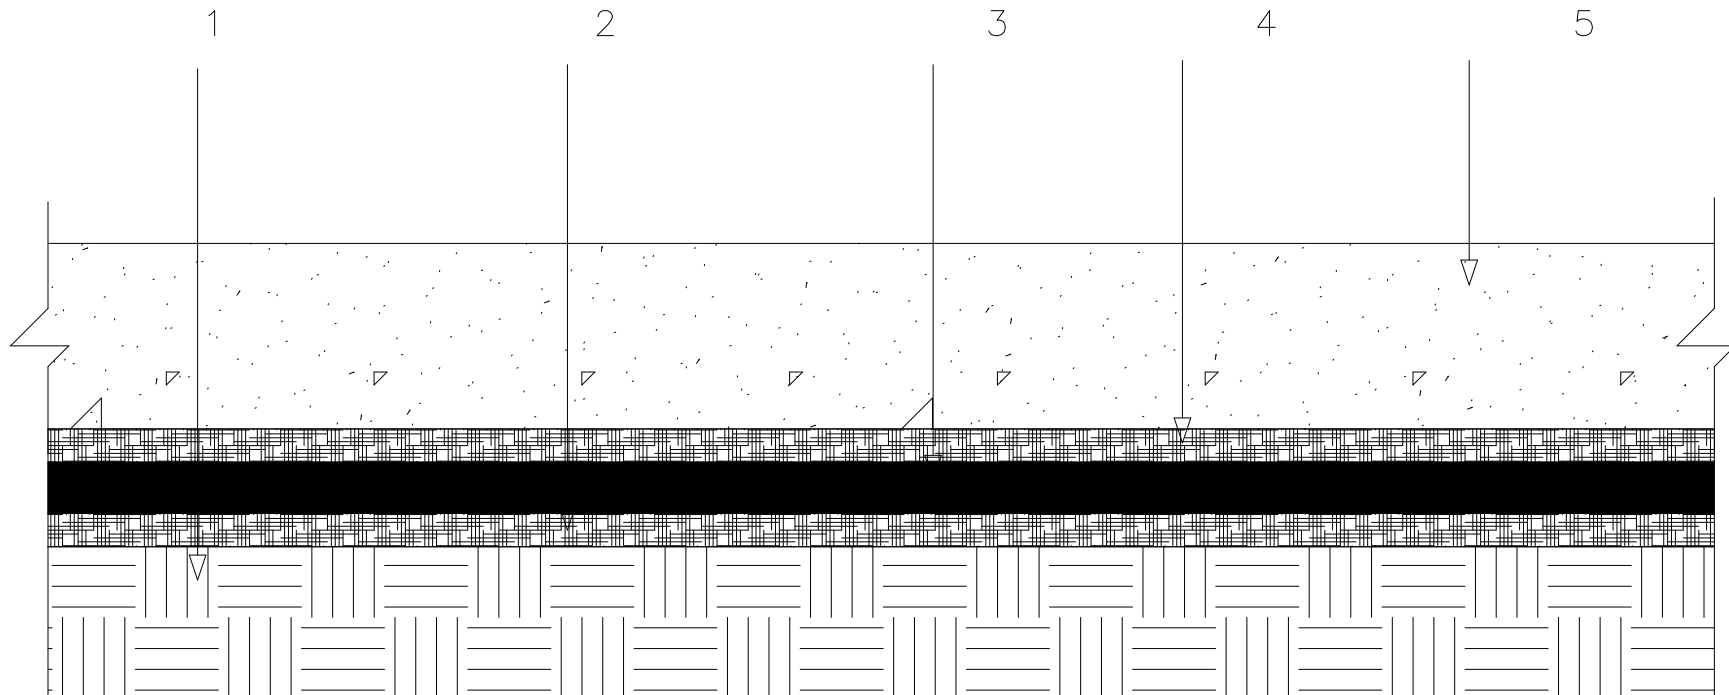

SLAB ON GRADE MUD SLAB CONSTRUCTION		M-1
--	--	-----