


1. Concrete
2. Ecoline-S/Ecoline-R (60 Mils)
3. Polyester Reinforcement Fabric
4. Ecoline-S/Ecoline-R (60 Mils)
5. Ecoshield-E
6. Ecodrain-E or Ecodrain-S
7. Paving

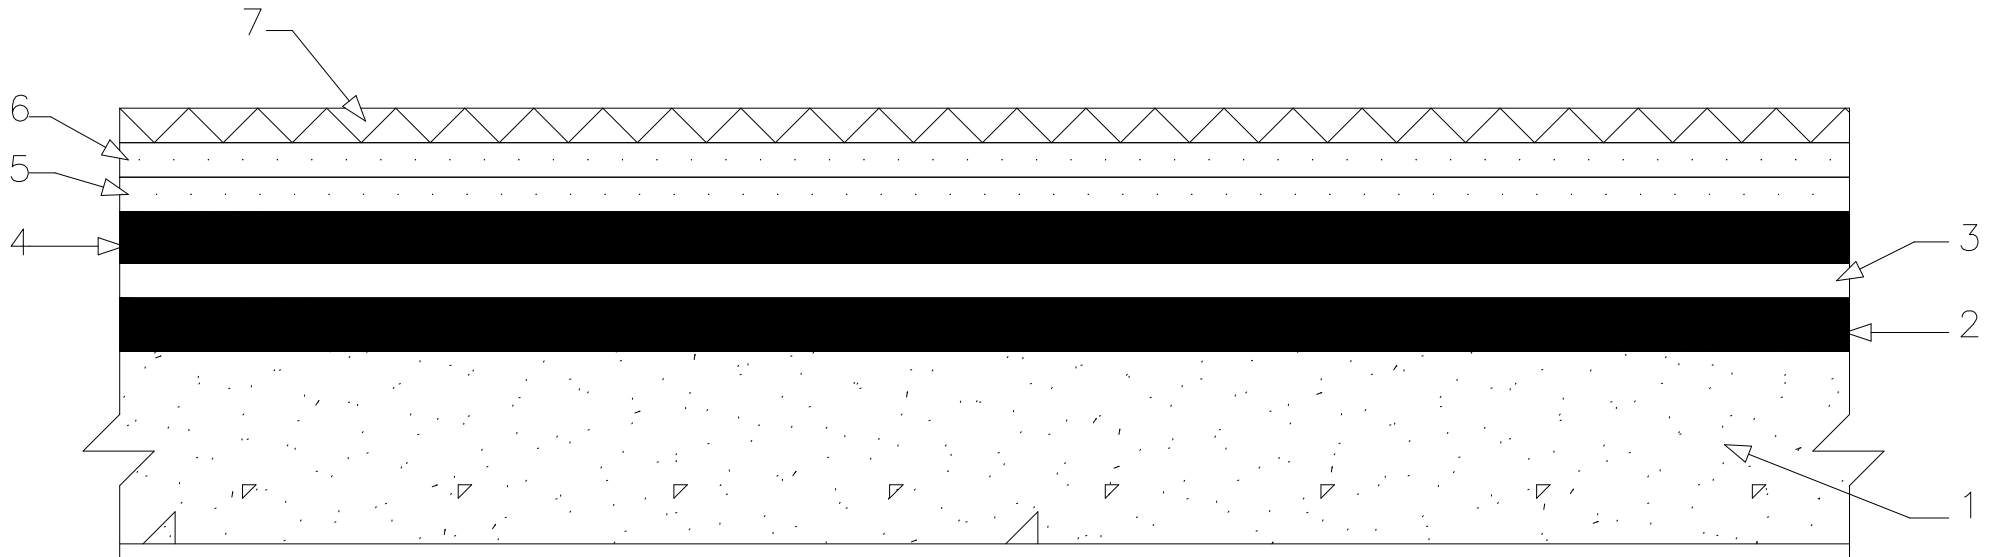

CONCRETE PLAZA DECKS  
FOR  
PERVIOUS PAVING

N-1