


For roof decks having slopes greater than 4:12, TITANIUMTMUDL should be applied horizontally in shingle fashion with a 23 inch exposure and a 25 inch overlap. Pay special attention to high wind and wind driven rain condition application instructions.

**Single Layer Application**

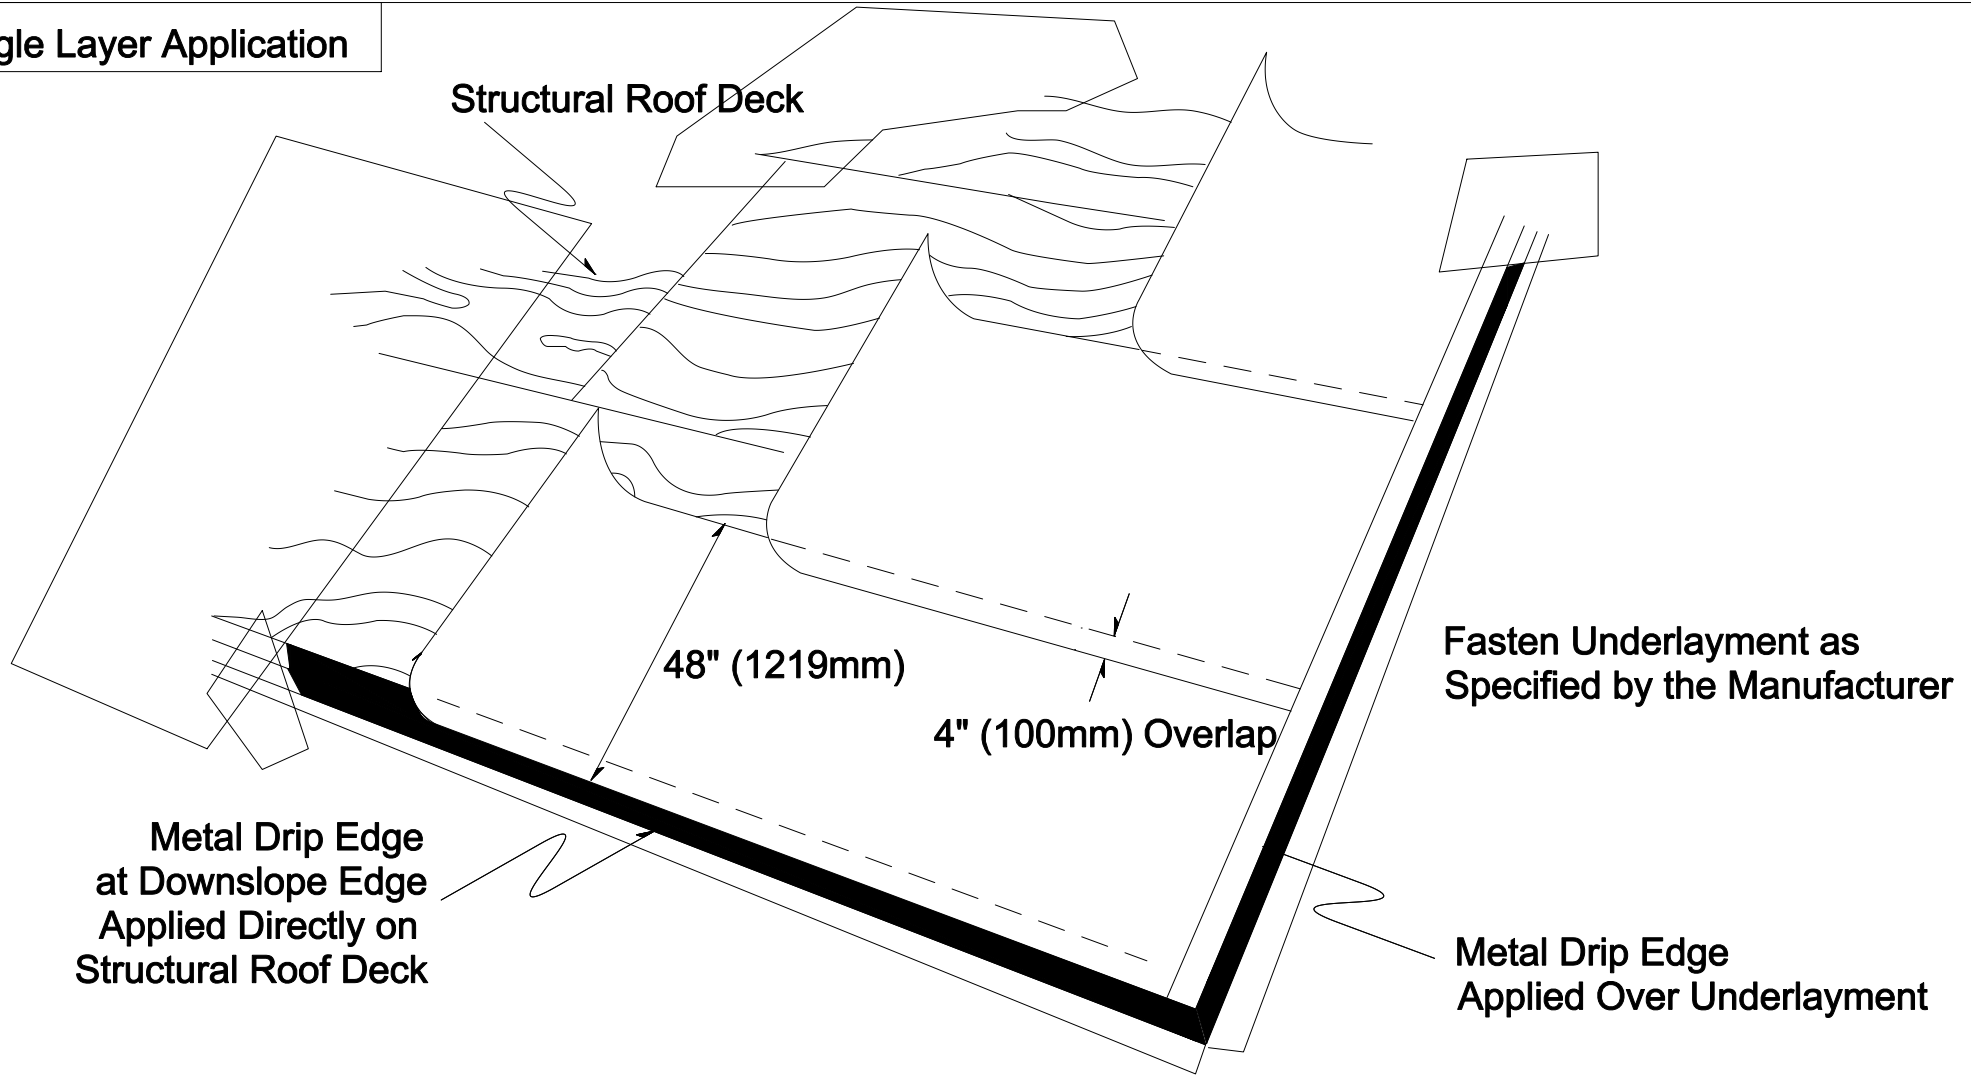

**DIMENSION ARE APPROXIMATIONS ONLY**