

Drawing No. ES W211(E)  
MVIS

Manufactured Stone, Natural Stone or  
Thin Brick


LATICRETE<sup>®</sup> Masonry Pointing Mortar

LATICRETE Masonry Pointing Mortar

LATICRETE Hydro Ban<sup>™</sup>

LATICRETE 3701 Fortified Mortar Bed

Concrete

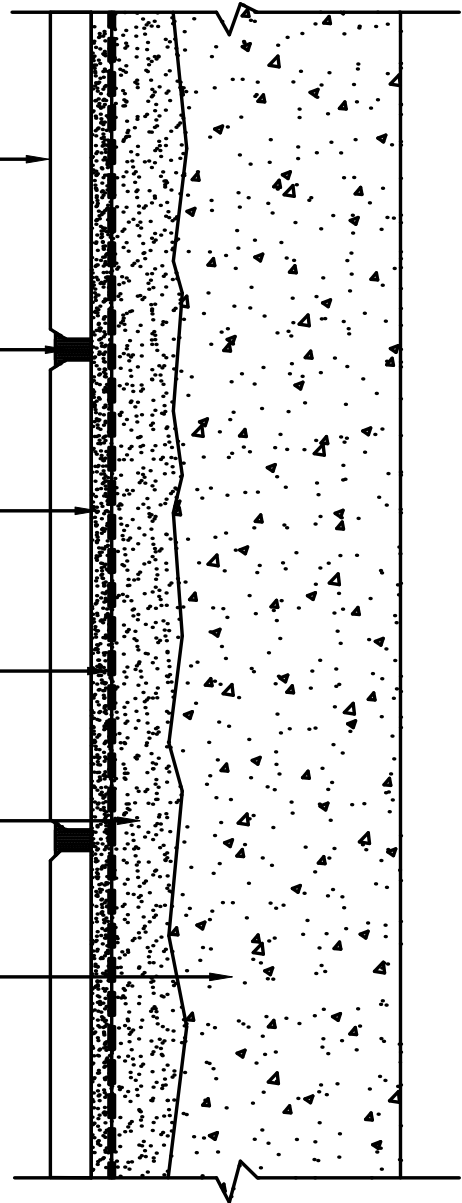

Note:  
Vapor Barrier and Insulation –  
Type/Location to be Determined by Design Professional

Revision Date: 8/09

Scale: N.T.S.

AS A PROFESSIONAL COURTESY, LATICRETE OFFERS  
TECHNICAL SERVICES FREE OF CHARGE. THE USER  
MAINTAINS ALL RESPONSIBILITY FOR VERIFYING THE  
APPLICABILITY AND SUITABILITY OF THE TECHNICAL  
SERVICE OR INFORMATION PROVIDED.

(C)2009 LATICRETE INTERNATIONAL, INC. ALL RIGHTS RESERVED. THE RIGHT TO UTILIZE  
LATICRETE DETAILS FOR COMMERCIAL PURPOSES IS GRANTED EXCLUSIVELY TO CONTRACTORS,  
ARCHITECTS, QUANTITY SURVEYORS, ENGINEERS, AND SPECIFICATIONS WRITERS. LATICRETE (R),  
LATAPOXY (R) ARE REGISTERED TRADEMARKS OF LATICRETE INTERNATIONAL, INC. US &  
FOREIGN PATENT AND TRADEMARK OFFICES. MARCA REGISTRADA. ALL OTHER TRADEMARKS ARE  
PROPERTY OF THEIR RESPECTIVE COMPANIES.