
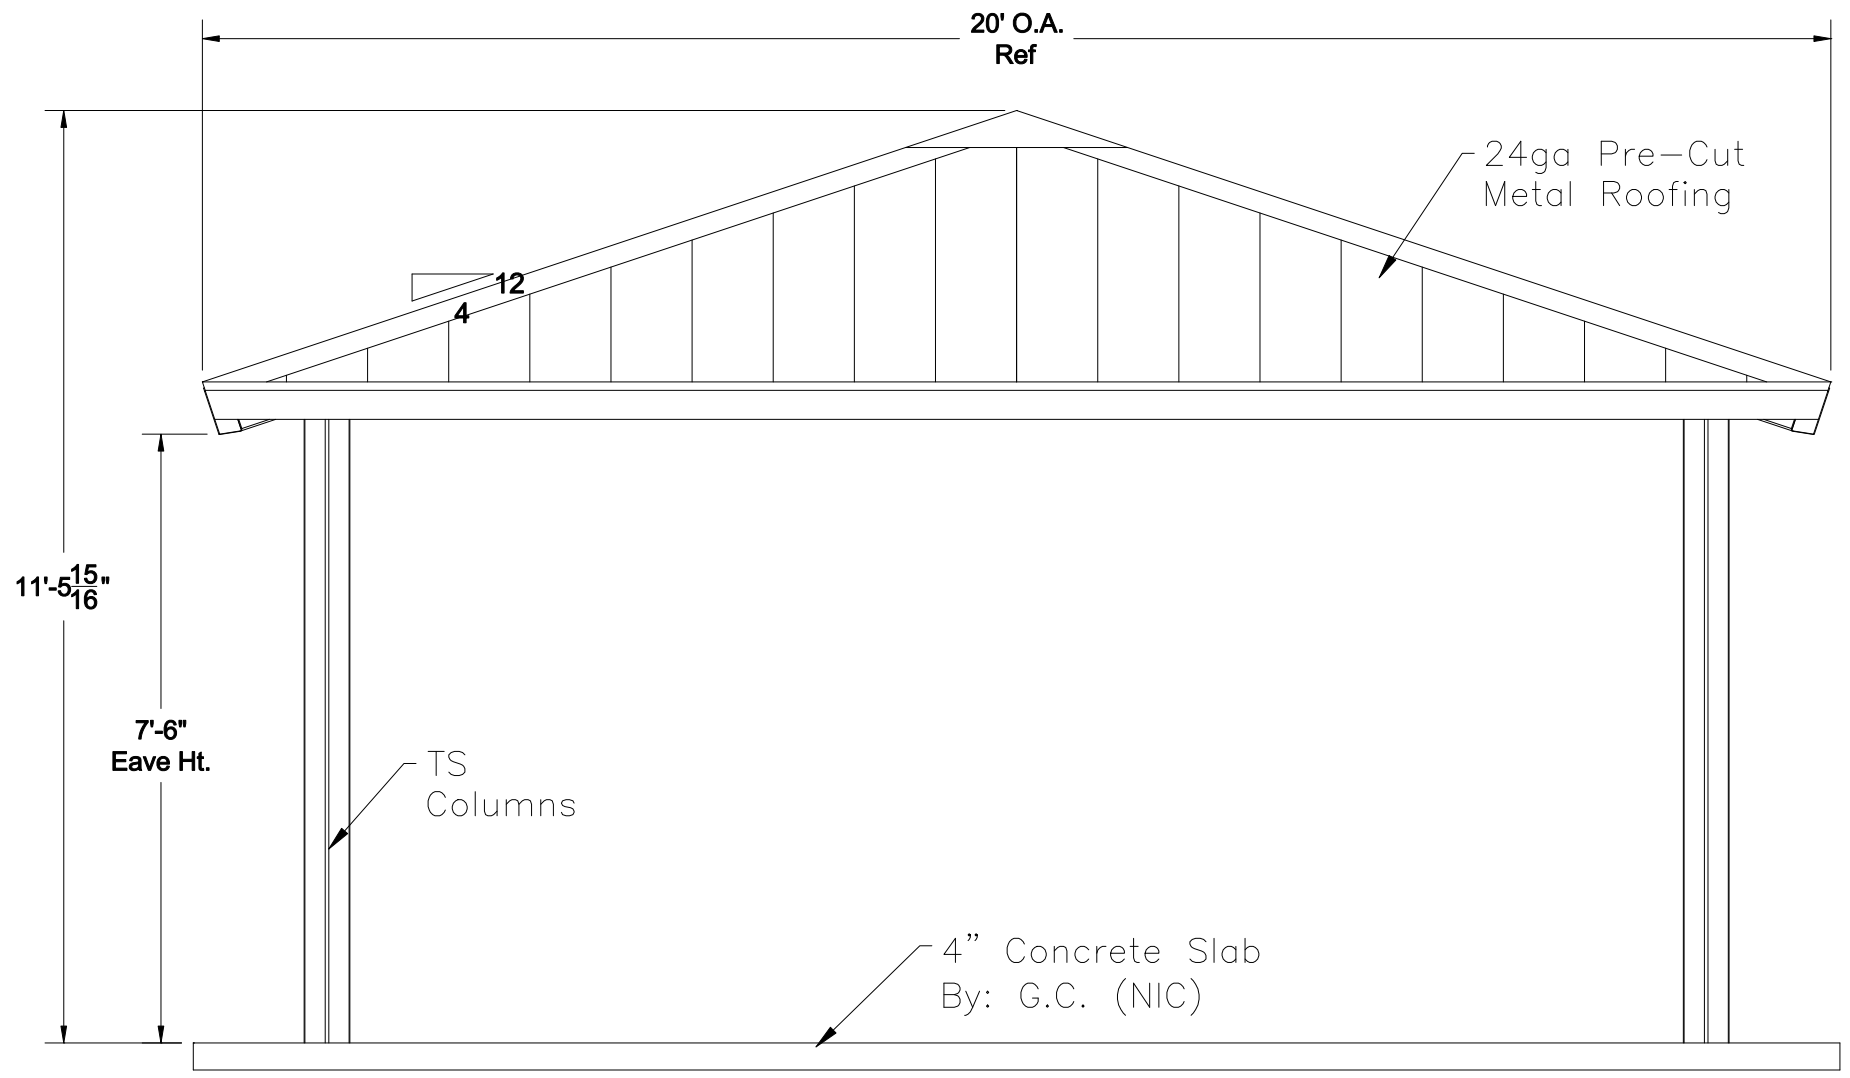


All quotation drawings are preliminary only,
not to be used for installation of any kind.

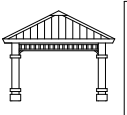

Landscape


Elements

TITLE: Elevation View

DRAWN BY: BK

DATE: 2-23-07

4 Industrial Drive
Litchfield, MI 49252

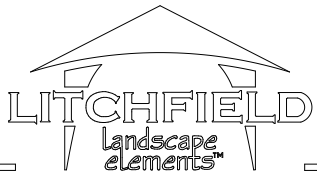

MODEL: 20' Pittsburgh Square Shelter

Ph: 517 542 2988
Fx: 517 542 3939

SHEET: 1

QUOTE #:

