


MF 102
Floors, Exterior
Patio and Walkways, Latex-Portland Cement Mortar
Scale: N.T.S.

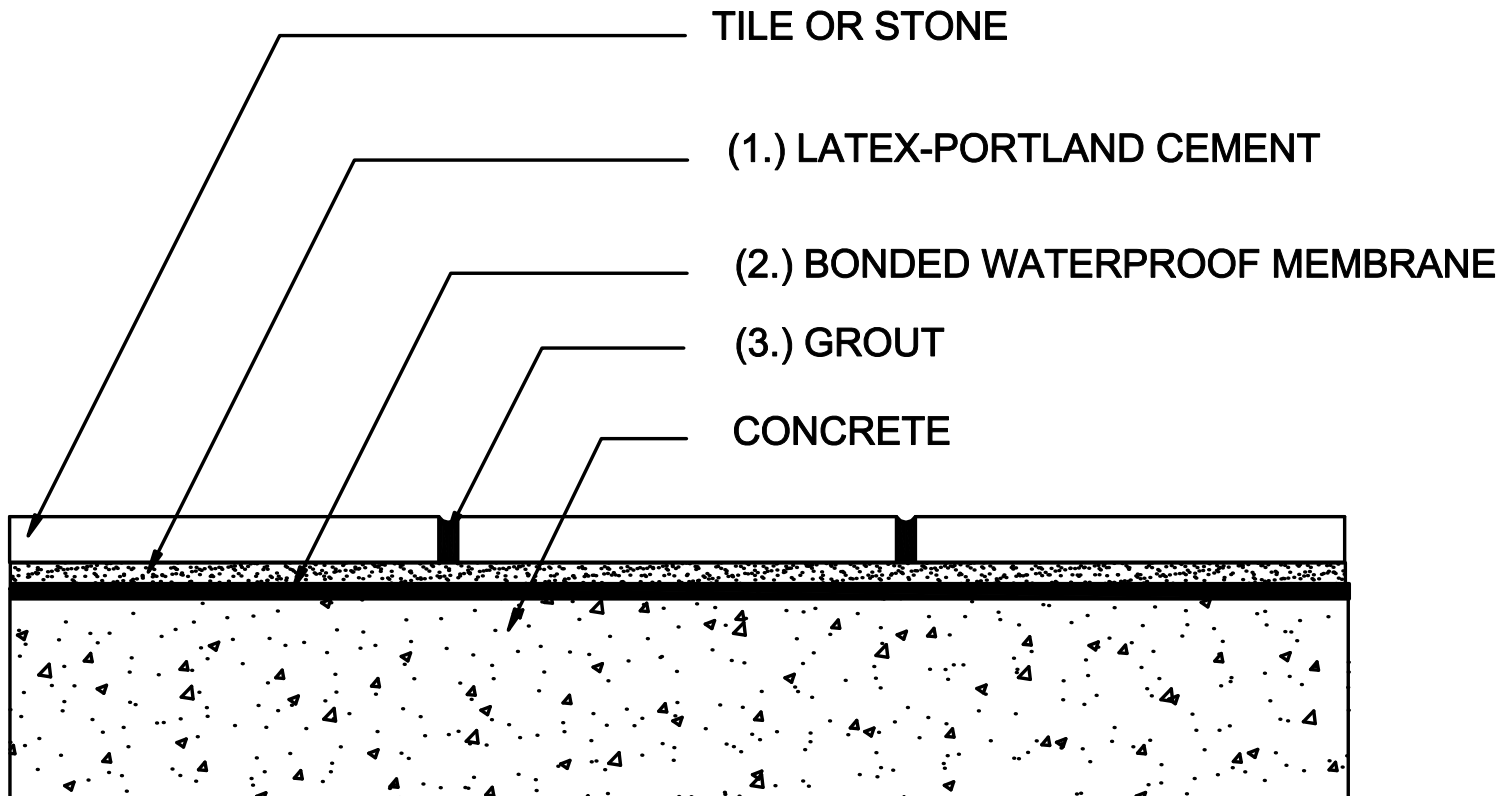

MAPEI Product Assembly

1. **Latex-Portland Cement Options:**
 - A. MAPEI, *Kerabond/Keralastic™* System
 - B. MAPEI, *Granirapid®* System
 - C. MAPEI, *Ultraflex LFT*
2. **Waterproofing Membrane**
 - A. MAPEI, *Mapelastic AquaDefense*
3. **Grout Options:**
 - A. MAPEI, *Ultracolor Plus®*
 - B. MAPEI, *Keracolor™ S*

Some installation methods and component materials are not referenced.
We encourage the user to consult all approved resources to ensure a complete assembly.