


8d Nails @ 4"-6" o.c.  
(Both Sides)

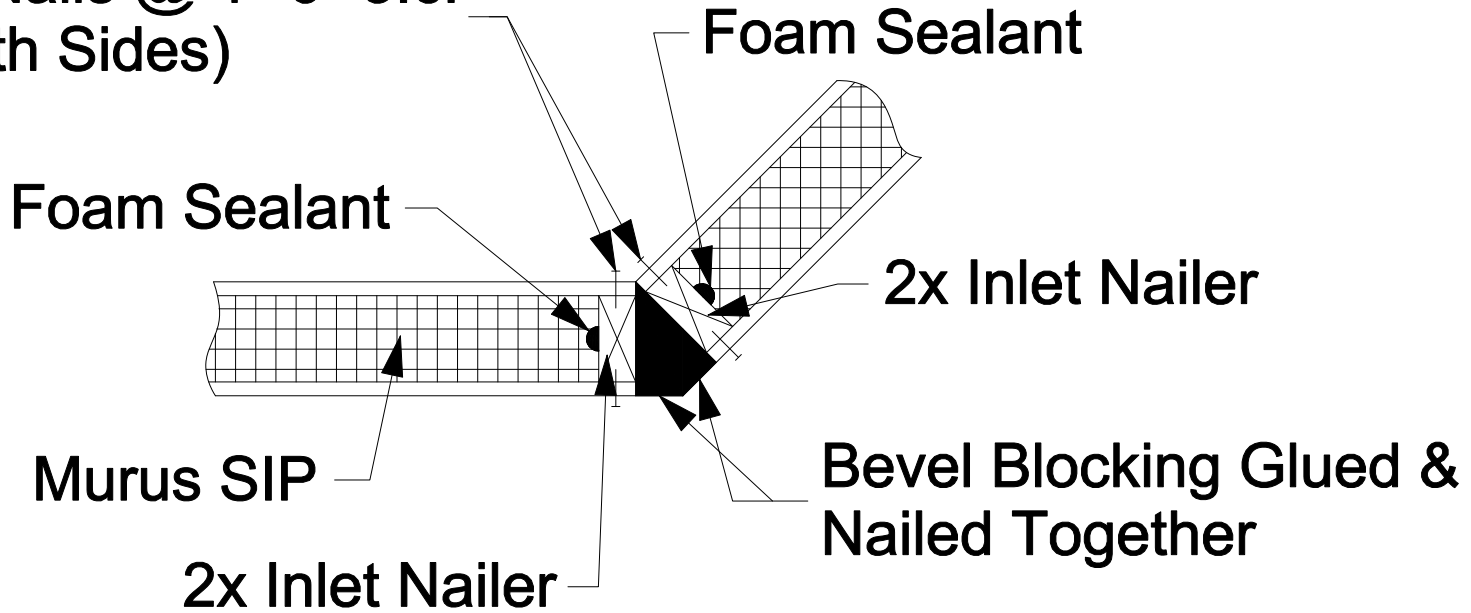

# ***45° Connection Detail*** ***Beveled Blocking***

8

Scale: 3/4" = 1'-0"