
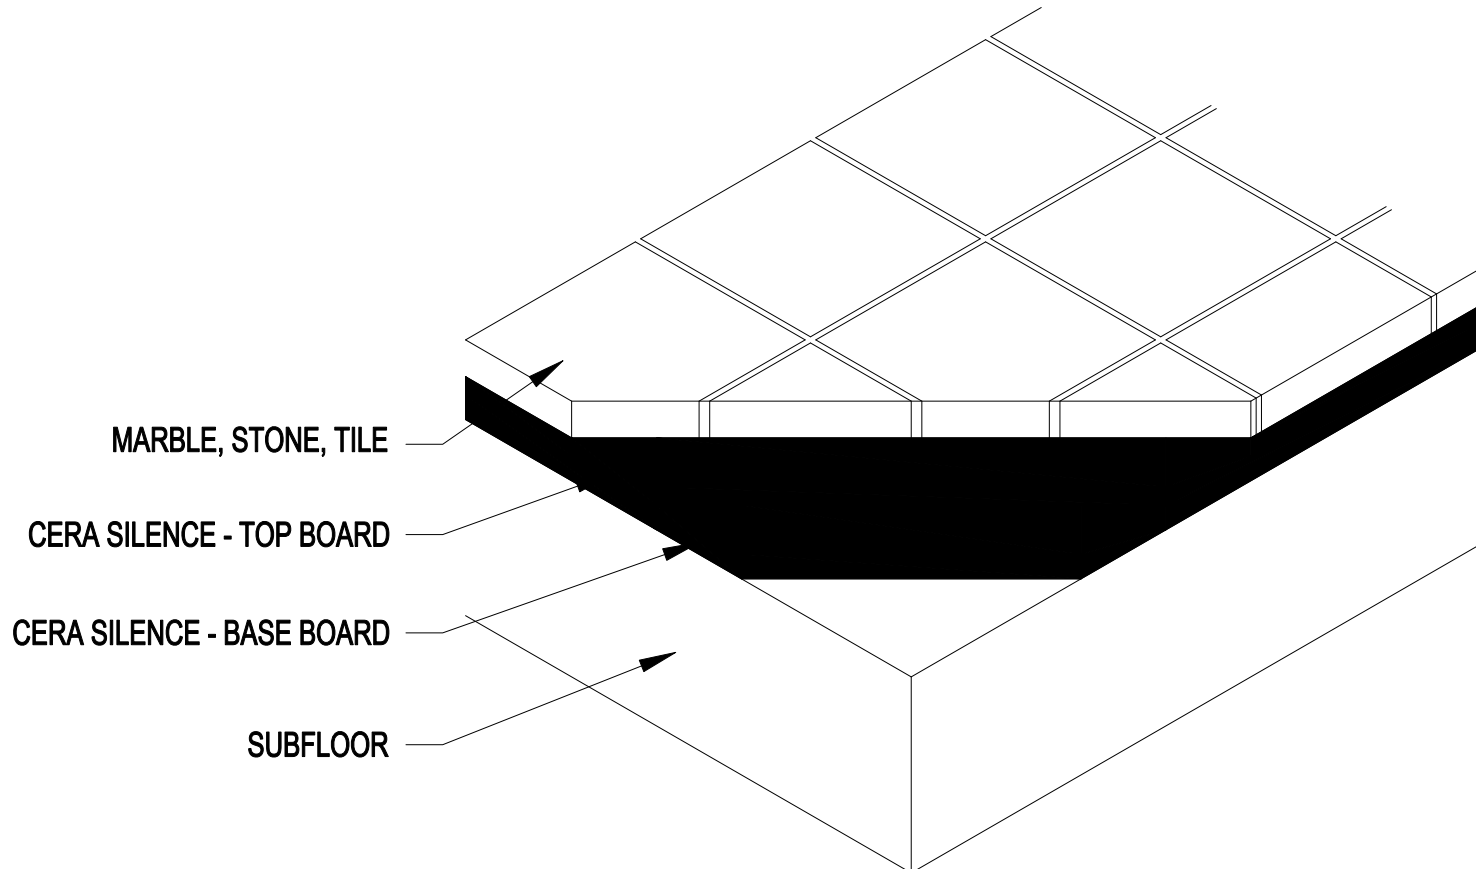


CERA SILENCE UNDERLAYMENT DETAIL

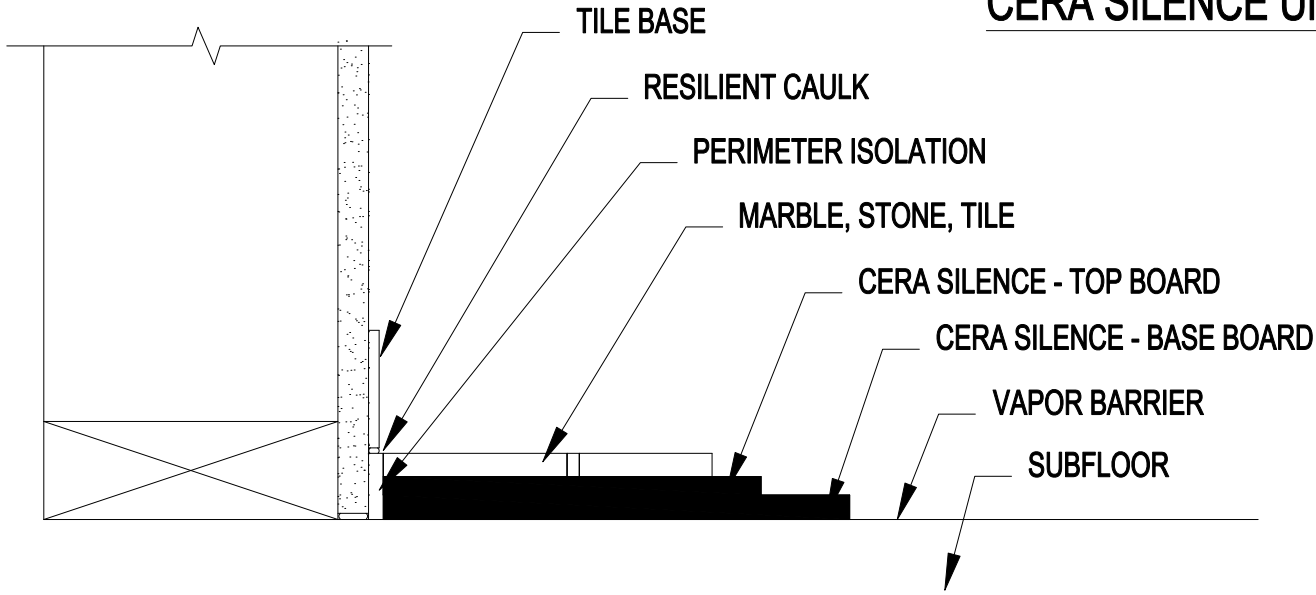

REV	REASON	DATE

SOUND SEAL®
 50 H.P. ALMIGREN DRIVE AGAWAM, MA 01001
 PH. (413) 789-1770 FAX: (413) 789-4444

CERA SILENCE

SCALE: .	
JOB NUMBER: .	SHEET: .
DRAWN BY: KS	DATE: .