


1 1/4" PIPE X 42 1/2" HIGH RAIL - VERTICAL CABLES

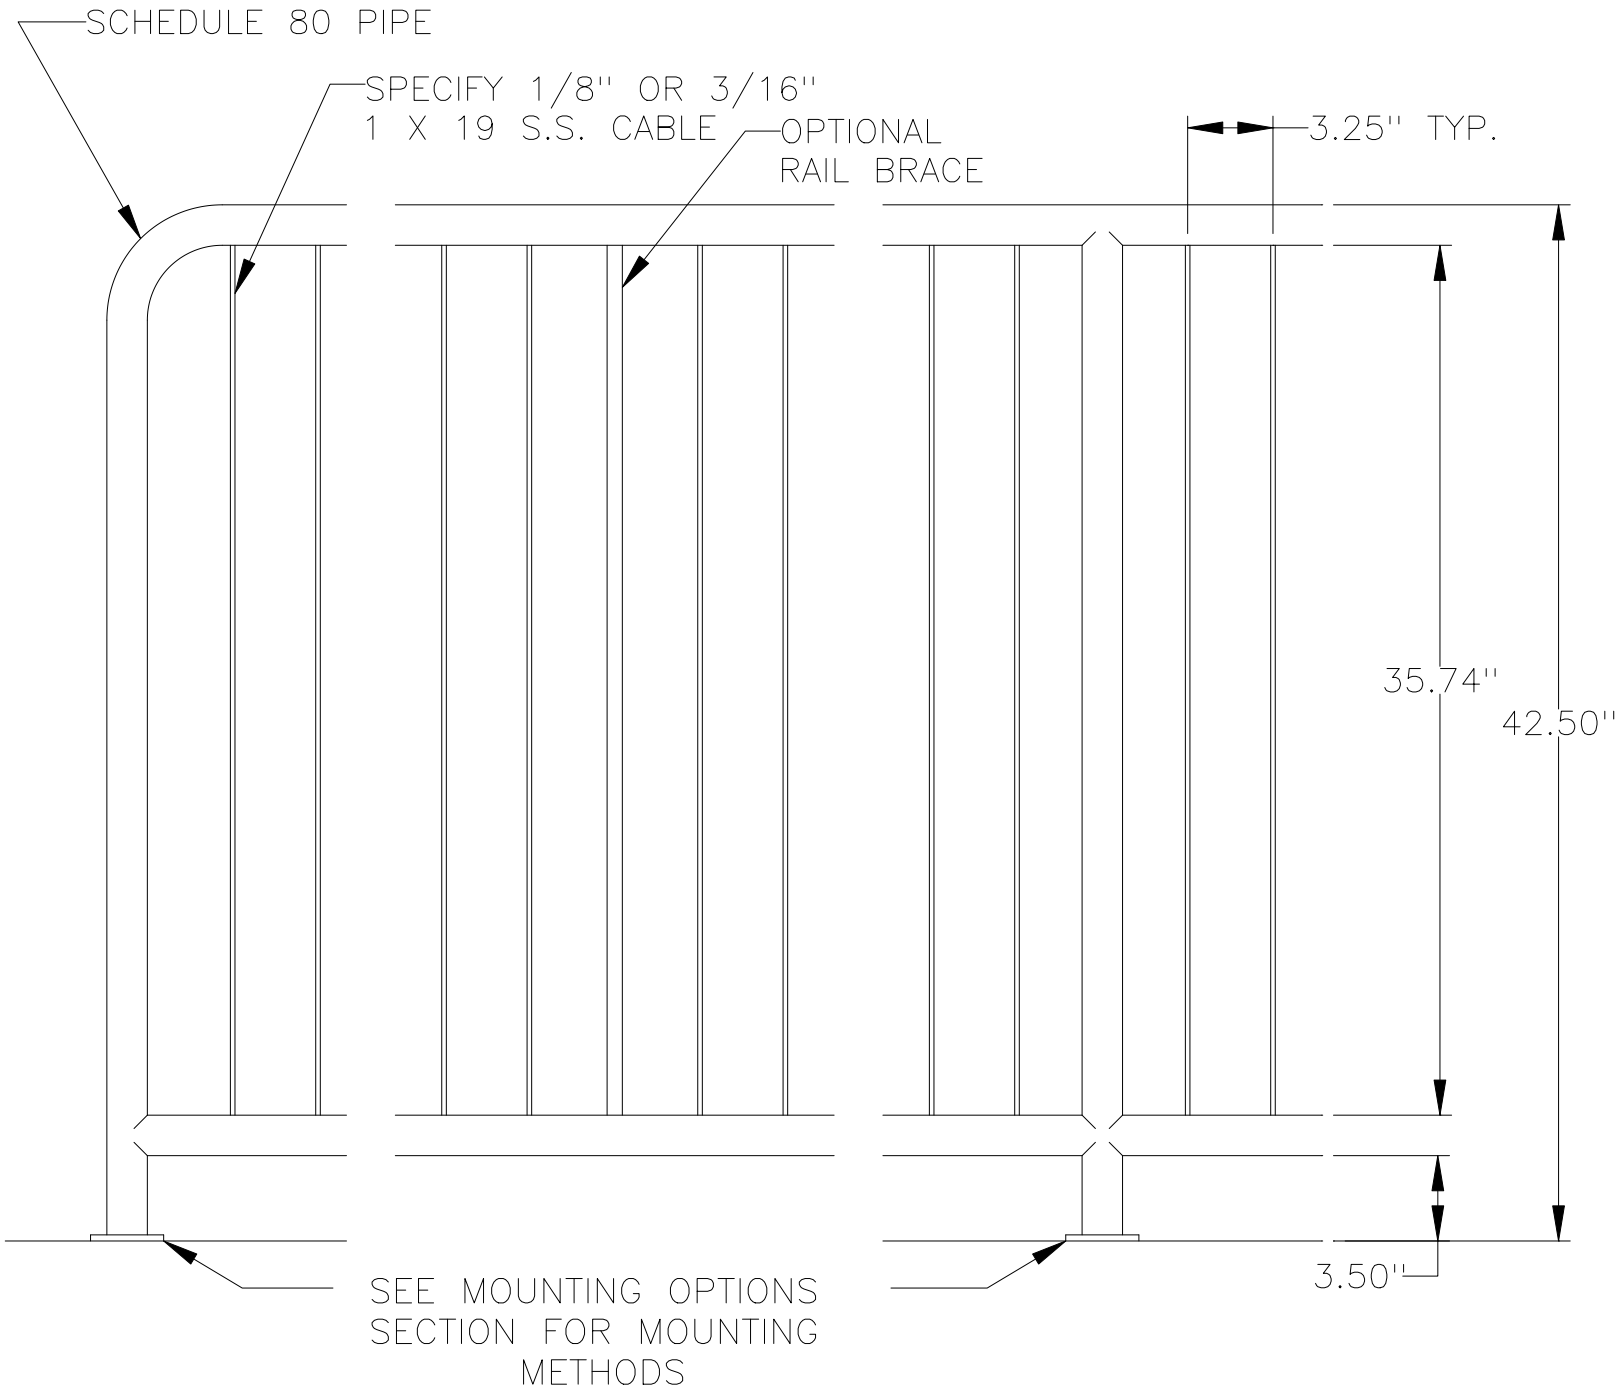

SEE MOUNTING OPTIONS  
SECTION FOR MOUNTING  
METHODS