


# 1 1/2" PIPE X 42 1/2" HIGH RAIL - VERTICAL CABLES

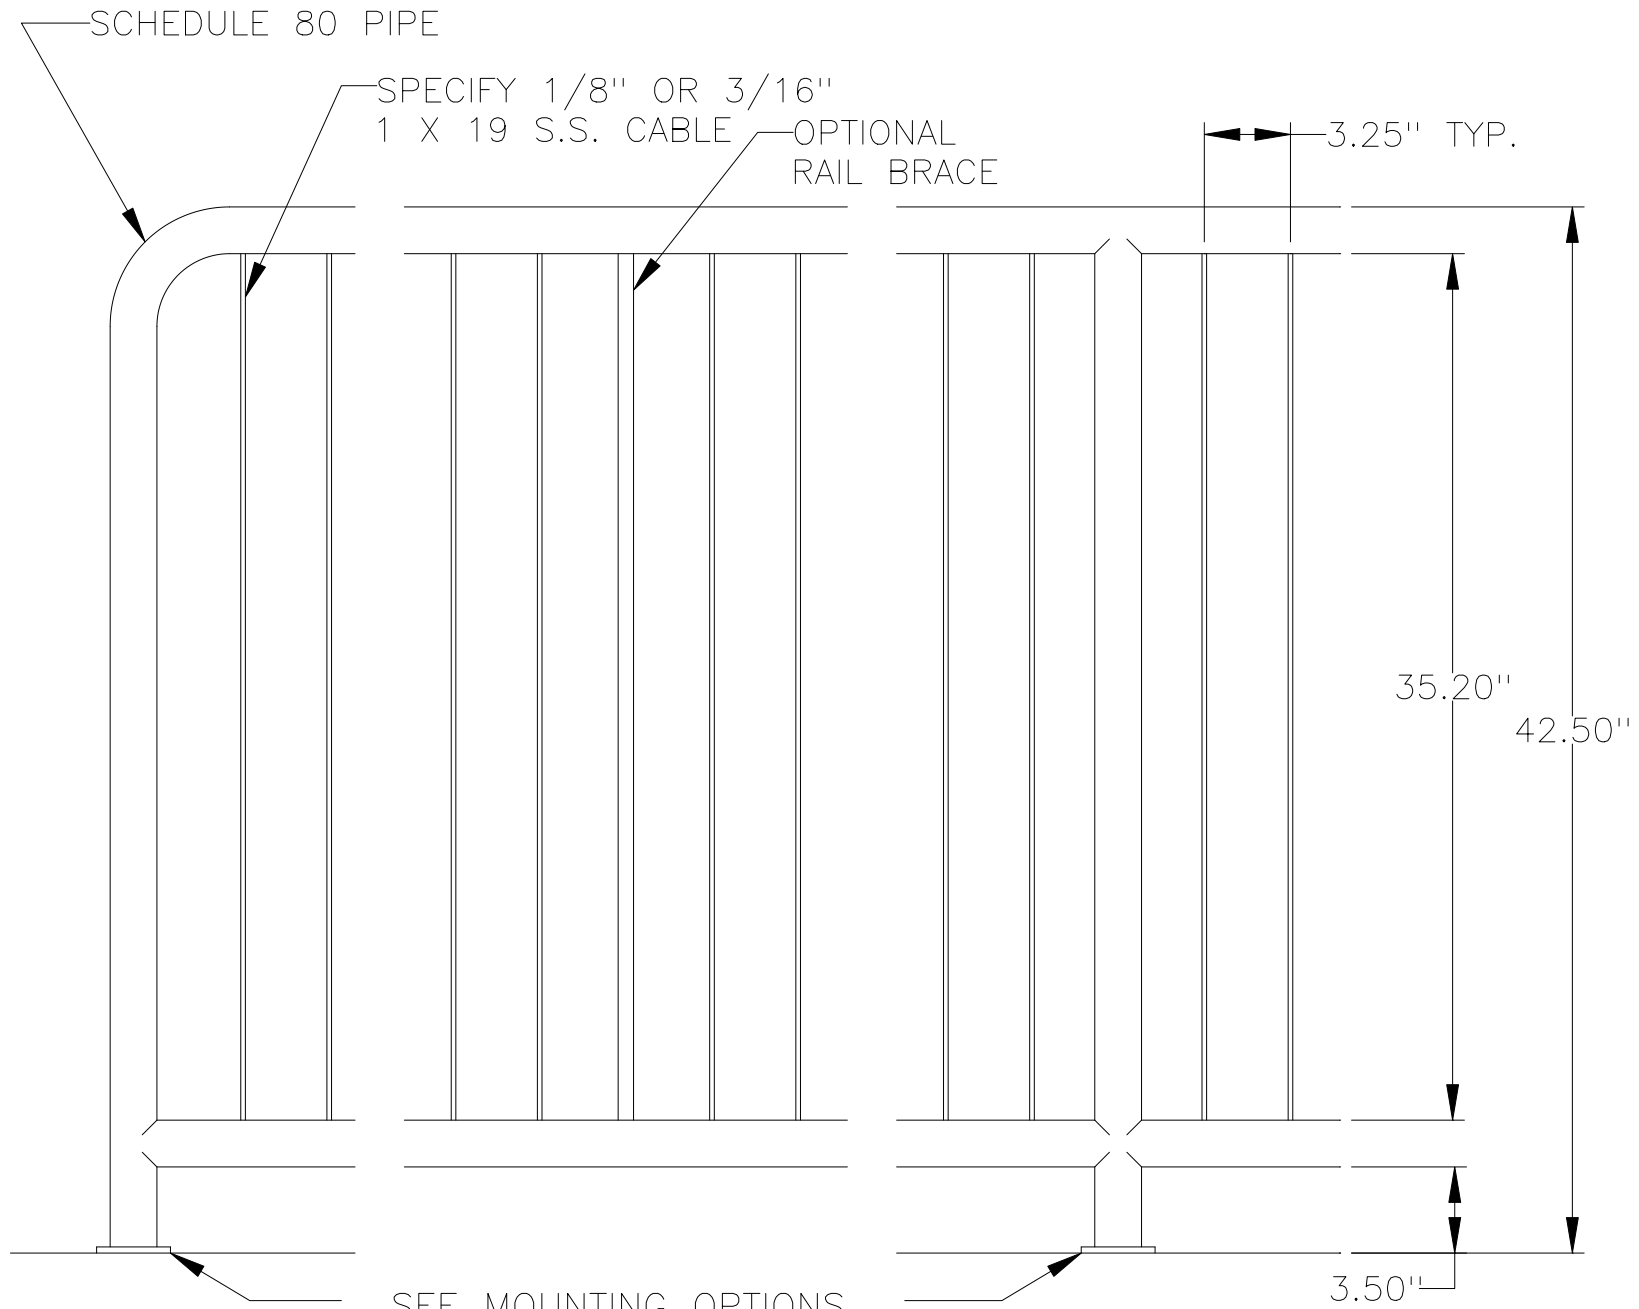

D98