


2" PIPE X 42 1/2" HIGH RAIL - VERTICAL CABLES

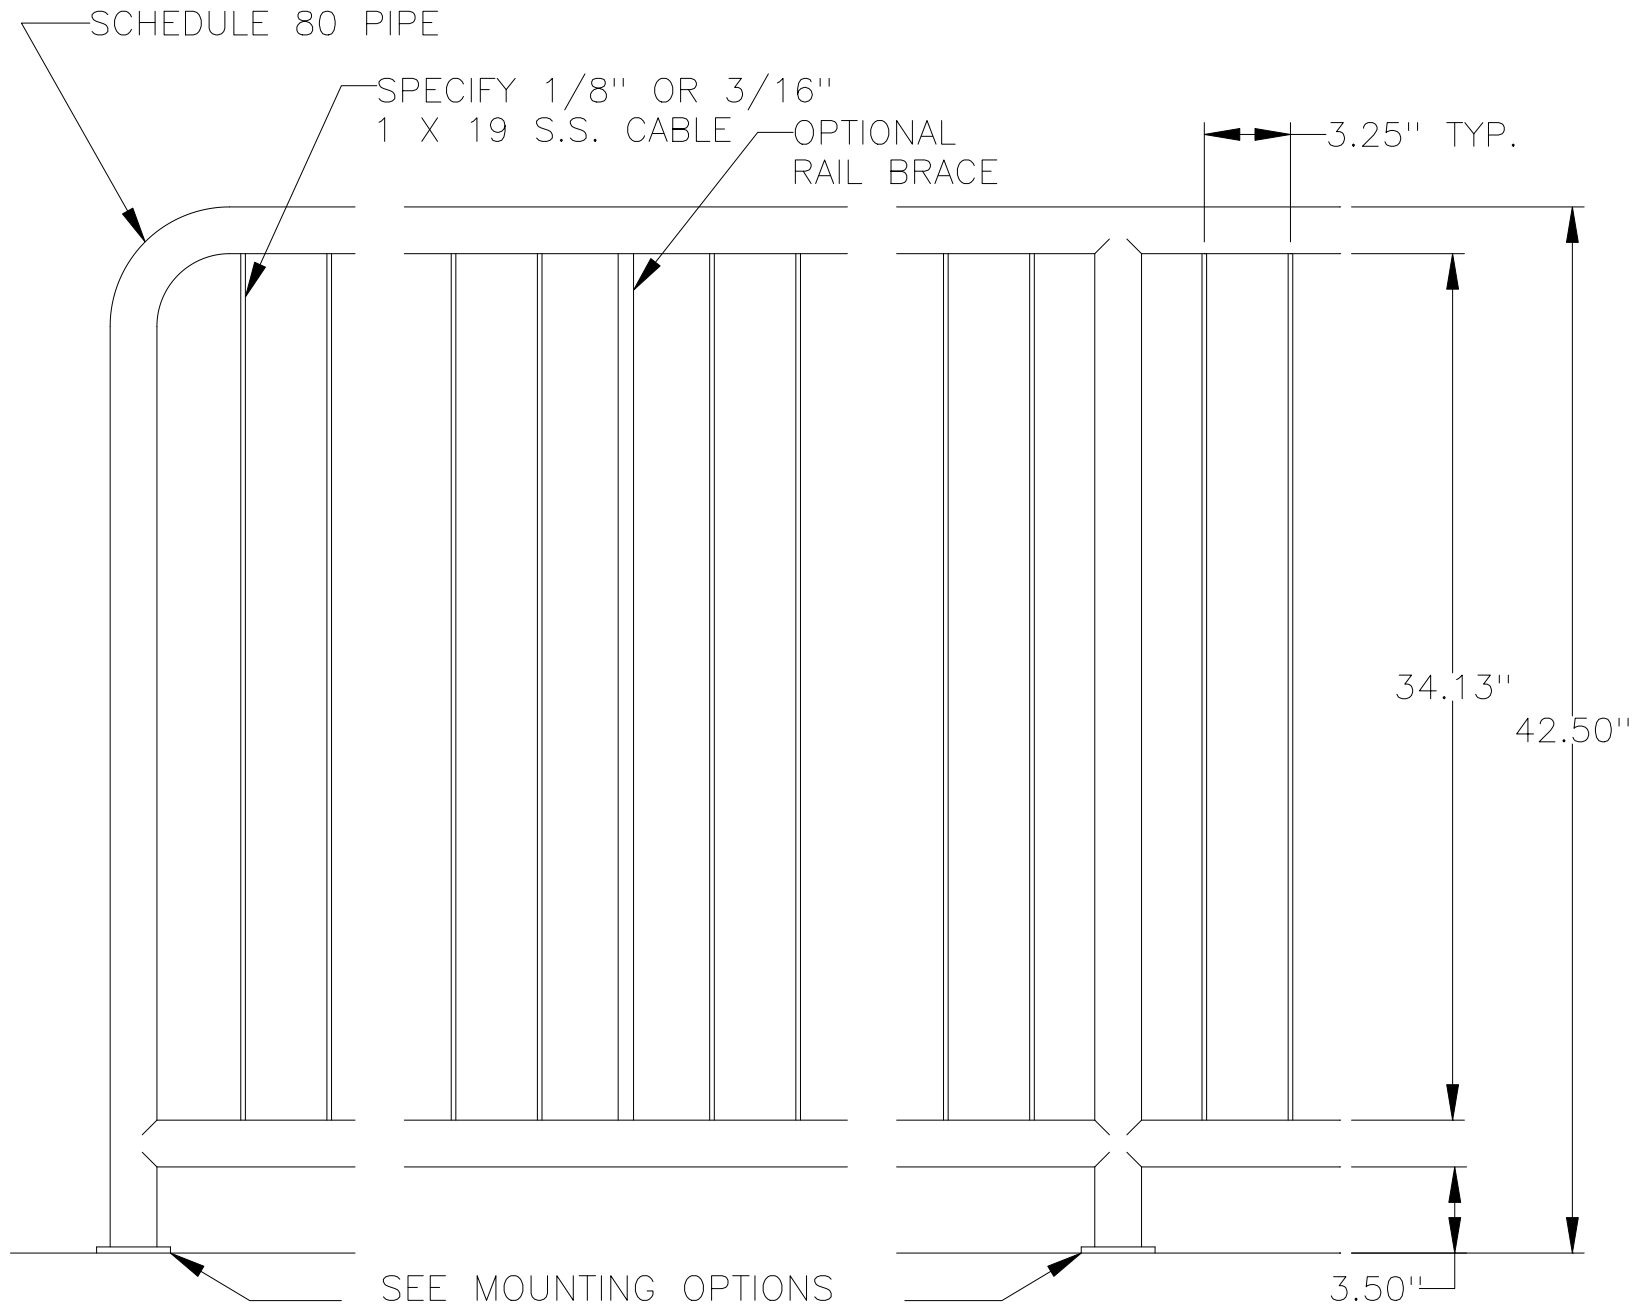

SEE MOUNTING OPTIONS SECTION FOR MOUNTING METHODS

D100