


WALL DESIGN BY OTHERS CONSIST OF:

- INTERIOR SHEATHING
- STEEL/WOOD STUD
- EXTERIOR SHEATHING
- 3M™ AIR AND VAPOR BARRIER 3015
- CONTINUOUS INSULATION
- AIR SPACE
- FINISH FACADE

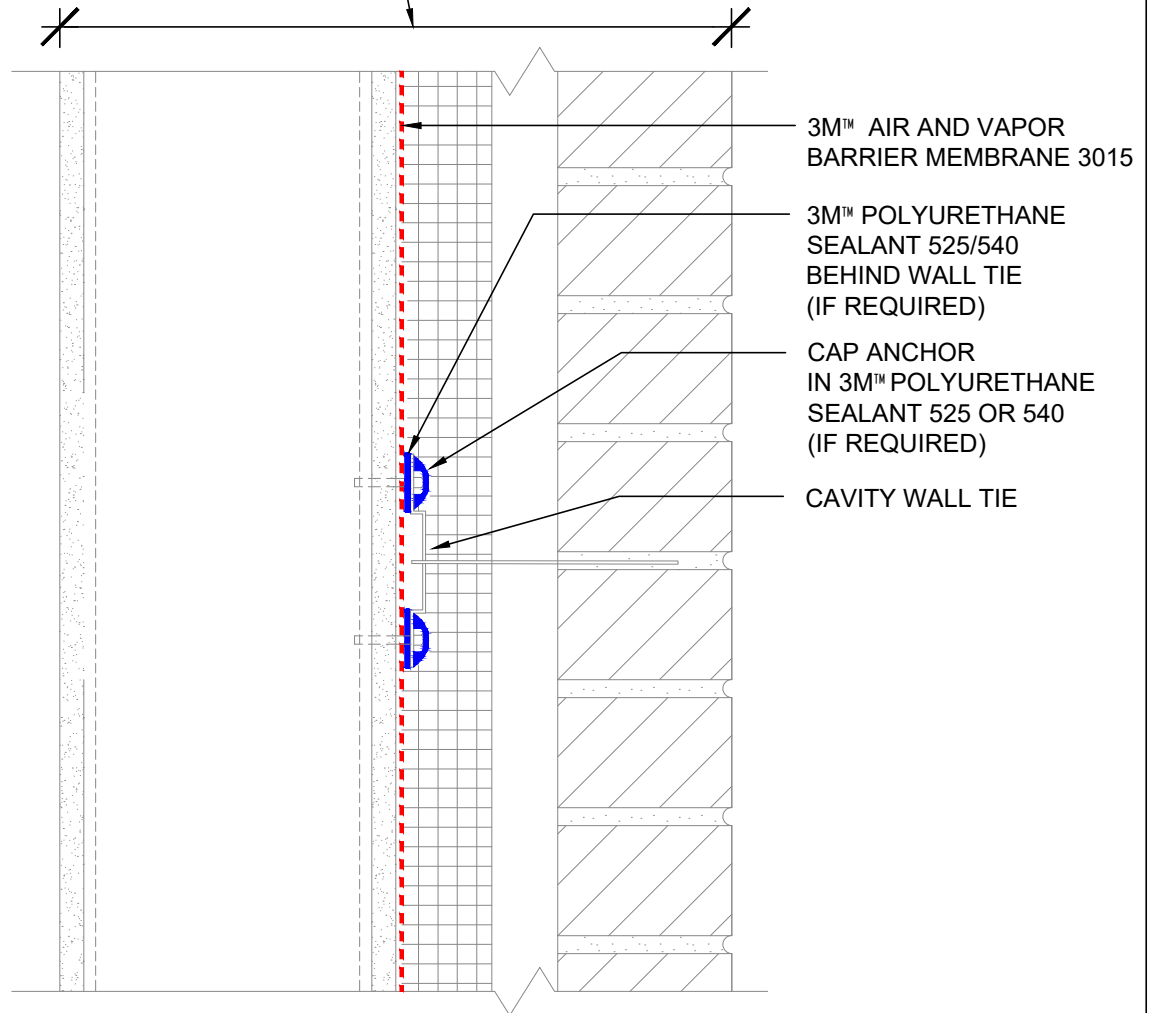

**SECTION VIEW**

**NOTES:**

1. LAP JOINTS AND SEAMS IN MEMBRANE SYSTEM A MINIMUM OF 2".
2. FOR NEGATIVE LAPS, SEAL TOP EDGE WITH 3M™ 525 OR 540 SEALANT.
3. VALIDATE PERFORMANCE OF FASTENERS FOR SEALING REQUIREMENTS.

**3M™ Air and Vapor Barrier Membrane 3015**



PROJECT NAME:	DATE:	DETAIL No:
SYSTEM MATERIAL: 3015 AND 525/540	09/03/19	3015-16.0A
TITLE: BRICK VENEER / STEEL / WOOD STUD WALL CAVITY WALL TIE	SCALE: N.T.S.	
	DRAWN BY: D.N.C.	

THE DETAILS DEPICTED ABOVE ARE REPRESENTATIVE OF STANDARD CONDITIONS. MODIFICATIONS ARE REQUIRED FOR THE SPECIFIC INSTALLATIONS OF YOUR PROJECT, PLEASE CONTACT A TECHNICAL REPRESENTATIVE FOR ASSISTANCE.