

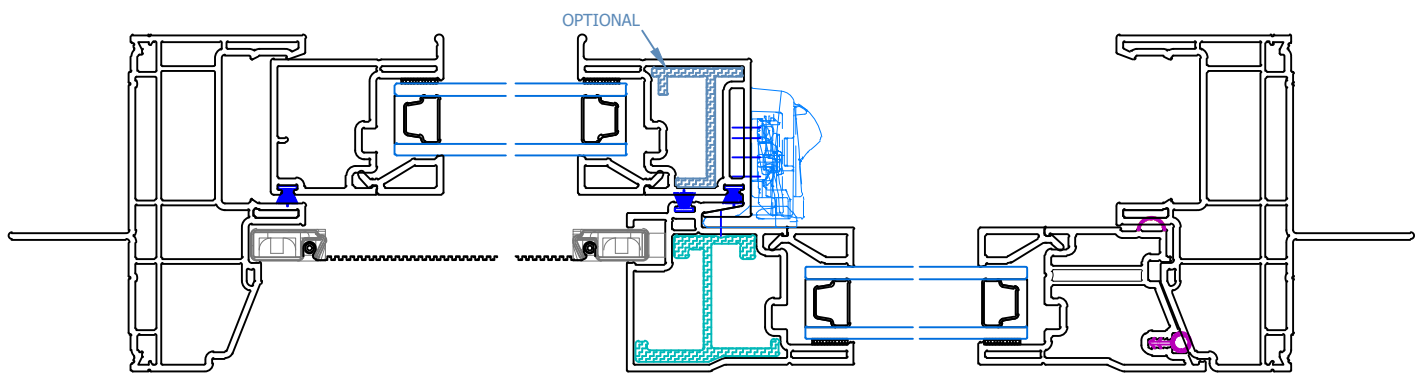
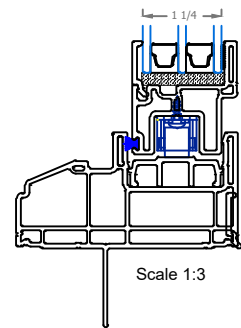
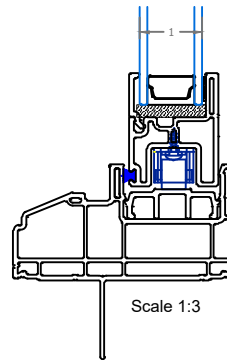


Detail Sections

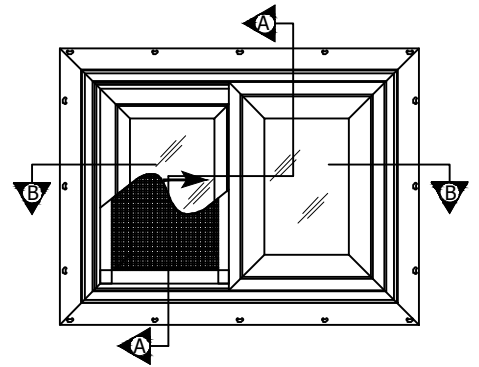

Section B-B

Scale 1:2

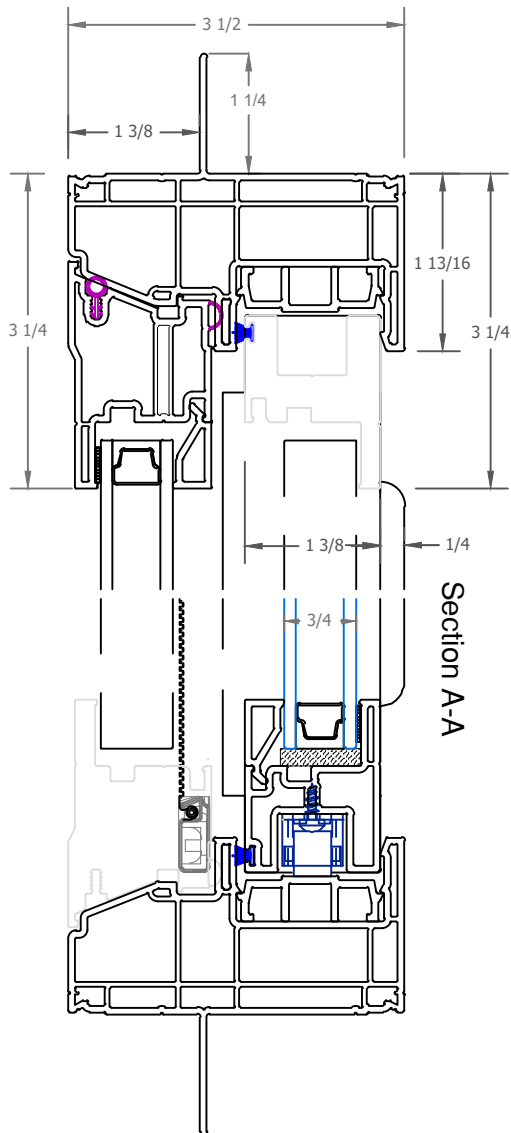