



Finials

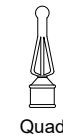


Fleur De Lis

Rings

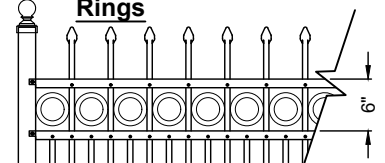

Butterfly Scrolls

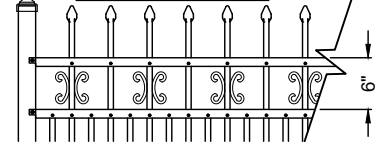


*Optional Butterfly Scrolls On Every Picket

Detail A


Post Punched
(To Receive Rails)
Rails Screwed
@ Post
Rails Notched
Rails Punched
(To Receive Pickets)
Pickets Screwed
@ Rail

A
01 Abigail 6ft Wide Fence Panel
Shown As Residential Series Scale: NTS
*Displayed As Rake Bottom; Also Available As Smooth Bottom

Matching Gate Options

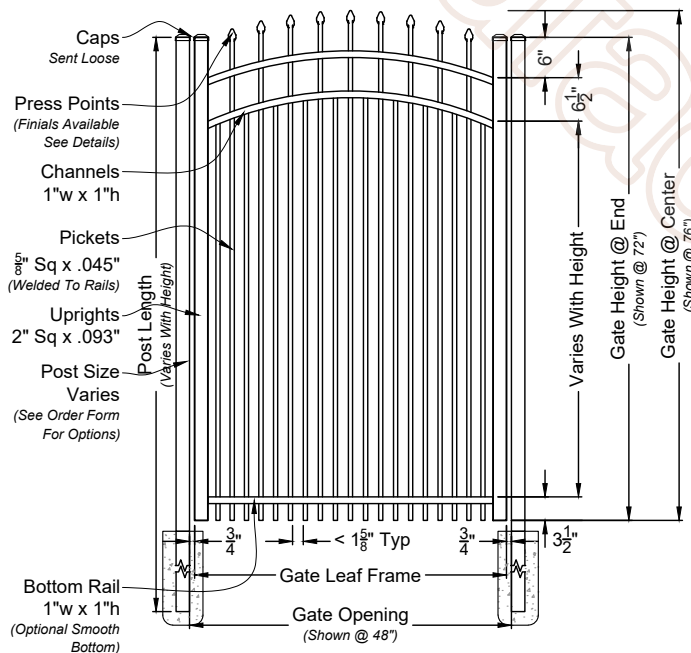

A
02 Abigail Single Walk Gate
Shown with Arched Rail Option Scale: NTS
*Displayed As Rake Bottom; Also Available As Smooth Bottom

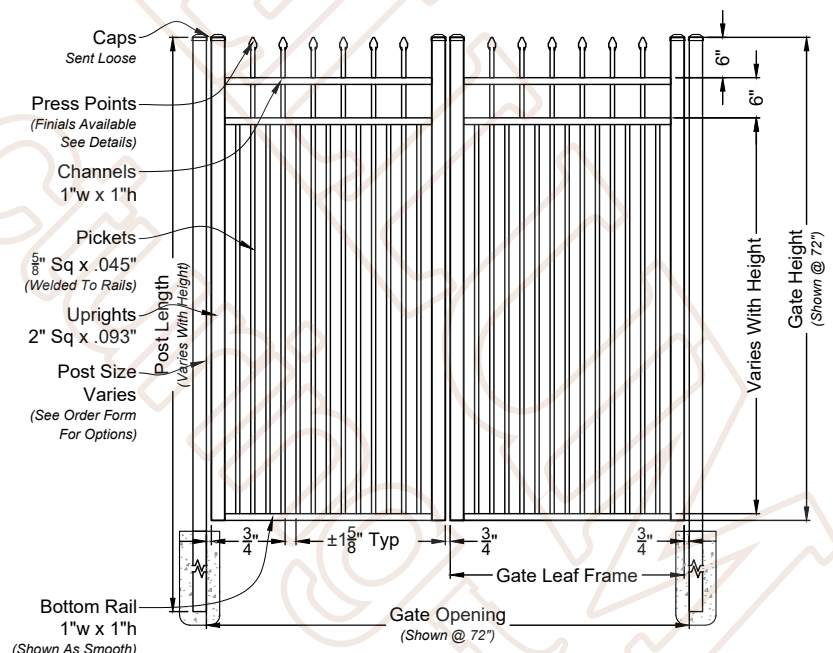

A
03 Abigail Double Walk Gate
Shown With Straight Rail Option Scale: NTS
*Displayed As Smooth Bottom; Also Available As Rake Bottom

Abigail Fence & Gate

3 Rail - Residential Series - Double Picket
(Standard Panel With The Optional Double Picket to 2nd Rail)

3-Rail System Designed For Panels Up To 6'-0" Height

Checked By: Antebellum Order #:
Drawn By: J. Mixon Drawn Date: 20-Aug-25

ANTEBELLUM
Manufacturing

DO NOT SCALE DRAWING; FOR DIMENSIONS NOT SHOWN
CONTACT PLAN COORDINATOR FOR CLARIFICATION

2399 NW 35th St, Ocala, FL 34475

Ph: 352.877.3888

Em: Info@AntebellumMFG.Com

DRAWING NOTES:

We kindly ask that you do not scale directly from the drawings. We recommend consulting our Fence and Gate Style Sheet for further options. Please be aware that while additional gate hardware is available, its use may impact the clearances for hinges and latches.

Customer Signature: _____