




A
01 **Bella Rae Double Estate Gate**
Shown As Industrial Series Scale: NTS
*Displayed As Standard

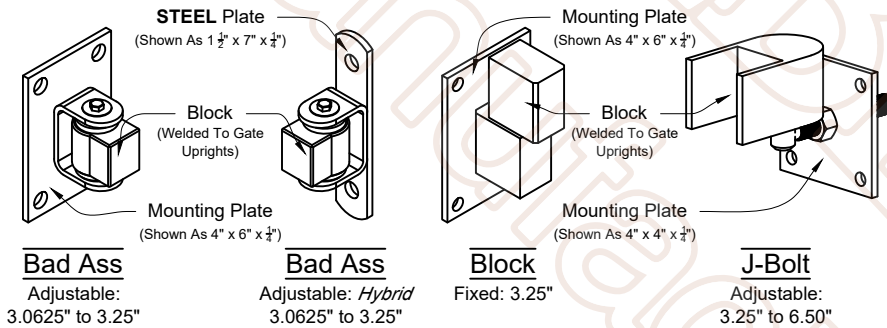


A
02 **Estate Hinges Options**
To Fit 4" & 6" Post Scale: NTS
*Standard Deduction Is 3/4" For These Hinges

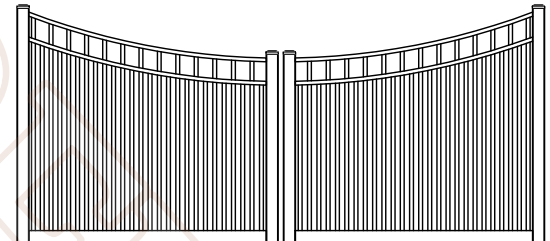

Scalloped

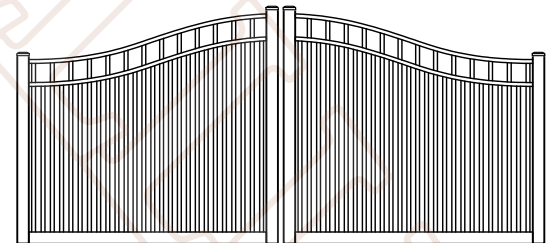

Bell

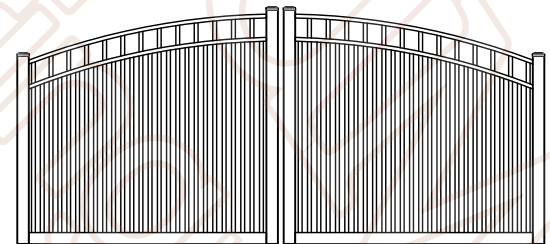

Sunrise

| GATE OPENING | End | Bottom | Corner | Truss |
|--------------------|----------------|----------------|---------|--------|
| Double | Uprights | Member | Gussets | Cables |
| *12'-1" to 23'-11" | 2" x 3" x 1/8" | 2" x 3" x 1/8" | NONE | NONE |
| 24'-0" to 27'-11" | 2" x 3" x 1/8" | 2" x 4" x 1/8" | Yes | NONE |
| 28'-0" to 32'-0" | 2" x 3" x 1/8" | 2" x 6" x 1/8" | Yes | Yes |
| 32'-1" to 40'-0" | 2" x 3" x 1/8" | Custom | NONE | NONE |

*Any gate opening under 12'-1", will require a Estate Gate upcharge for listed specifications.

A
03 **Material Specification Chart**
Double Swing Estate Gate

A
04 **Arch Options**
All Considered Standard Scale: NTS
*Arch Follows 1" Of Rise For Every Foot Of Opening

Bella Rae Double Estate Gate
3 Rail - Industrial Series - Double Picket
(Standard Gate With The Optional Double Picket to Top Rail)
3-Rail System Designed For Gates Up To 6'-0" High

Checked By: Antebellum Order #: _____
Drawn By: J. Mixon Drawn Date: 11-Dec-25

ANTEBELLUM
Manufacturing
DO NOT SCALE DRAWING. FOR DIMENSIONS NOT SHOWN
CONTACT PLAN COORDINATOR FOR CLARIFICATION
2399 NW 35th St, Ocala, FL 34475
Ph: 352.877.3888
Em: Info@AntebellumMFG.Com

DRAWING NOTES:

We kindly ask that you do not scale directly from the drawings. We recommend consulting our Fence and Gate Style Sheet for further options. Please be aware that while additional gate hardware is available, its use may impact the clearances for hinges and latches.

Customer Signature: _____