




**Emily Double Estate Gate**  
01 Shown As Industrial Series Scale: NTS  
\*Displayed As Standard

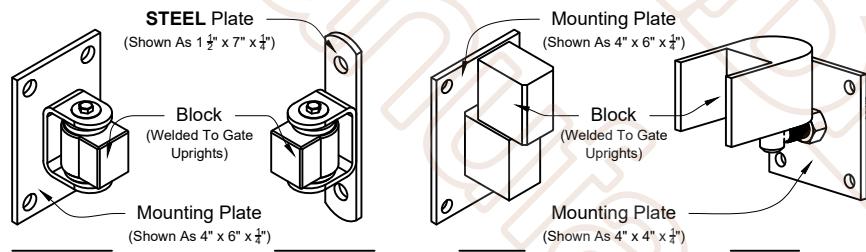

**Estate Hinges Options**  
02 To Fit 4" & 6" Post Scale: NTS  
\*Standard Deduction Is 3 1/4" For These Hinges

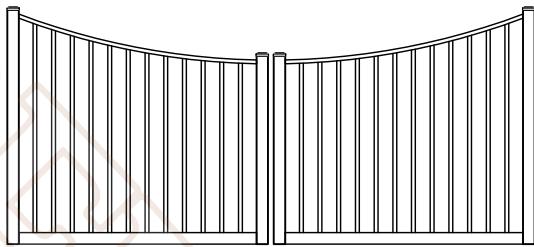

**Scalloped**

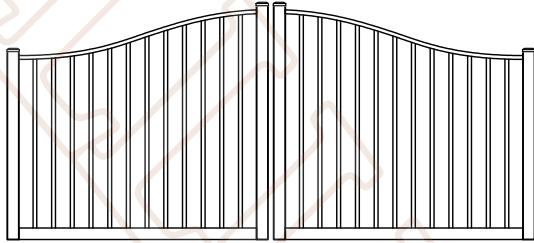

**Bell**



**Sunrise**

GATE OPENING	End Uprights	Bottom Member	Corner Gussets	Truss Cables
<b>Double</b>	<b>Uprights</b>	<b>Bottom Member</b>	<b>Corner Gussets</b>	<b>Truss Cables</b>
*12'-1" to 23'-11"	2" x 3" x 1/8"	2" x 3" x 1/8"	NONE	NONE
24'-0" to 27'-11"	2" x 3" x 1/8"	2" x 4" x 1/8"	Yes	NONE
28'-0" to 32'-0"	2" x 3" x 1/8"	2" x 6" x 1/8"	Yes	Yes
32'-1" to 40'-0"	2" x 3" x 1/8"	Custom	NONE	NONE

\*Any gate opening under 12'-1", will require a Estate Gate upcharge for listed specifications.

**Material Specification Chart**  
03 Double Swing Estate Gate

**Arch Options**  
04 All Considered Standard Scale: NTS  
\*Arch Follows 1" Of Rise For Every Foot Of Opening

## Emily Double Estate Gate

### 2 Rail - Industrial Series (Standard)

2-Rail System Designed For Gates Up To 5'-0" High

Checked By: Antebellum

Order #:

Drawn By: J. Mixon

Drawn Date: 29-Dec-25

**ANTEBELLUM**  
Manufacturing

DO NOT SCALE DRAWING. FOR DIMENSIONS NOT SHOWN  
CONTACT PLAN COORDINATOR FOR CLARIFICATION

2399 NW 35th St, Ocala, FL 34475

Ph: 352.877.3888

Em: Info@AntebellumMFG.Com

#### DRAWING NOTES:

We kindly ask that you do not scale directly from the drawings. We recommend consulting our Fence and Gate Style Sheet for further options. Please be aware that while additional gate hardware is available, its use may impact the clearances for hinges and latches.

Customer Signature: