



A **Emily Double Estate Gate**
01 **Shown As Industrial Series** **Scale: NTS**
*Displayed As Standard

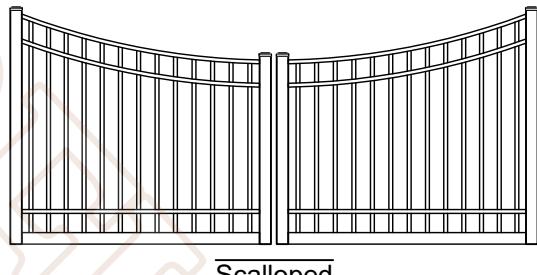

A **Estate Hinges Options**
02 **To Fit 4" & 6" Post** **Scale: NTS**
*Standard Deduction Is 3 1/4" For These Hinges

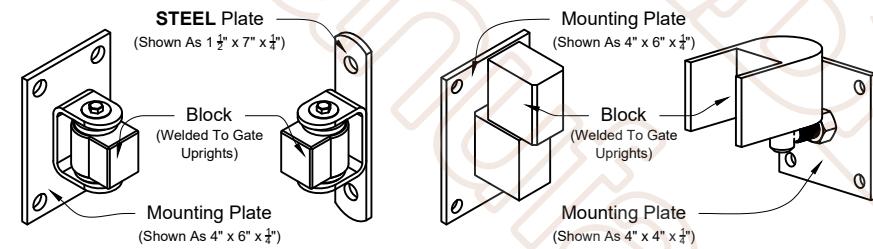

GATE OPENING	End	Bottom	Corner	Truss
	Uprights	Member	Gussets	Cables
*12'-1" to 23'-11"	2" x 3" x 1/8"	2" x 3" x 1/8"	NONE	NONE
24'-0" to 27'-11"	2" x 3" x 1/8"	2" x 4" x 1/8"	Yes	NONE
28'-0" to 32'-0"	2" x 3" x 1/8"	2" x 6" x 1/8"	Yes	Yes
32'-1" to 40'-0"	2" x 3" x 1/8"	Custom	NONE	NONE

*Any gate opening under 12'-1", will require a Estate Gate upcharge for listed specifications.

A **Material Specification Chart**
03 **Double Swing Estate Gate**

Emily Double Estate Gate

4 Rail - Industrial Series

(Standard Gate With The Optional 4th Rail)

4-Rail System Required For Gates Starting At 7'-0" High

Checked By: Antebellum

Order #:

Drawn By: J. Mixon

Drawn Date: 29-Dec-25

A **Arch Options**
04 **All Considered Standard** **Scale: NTS**
*Arch Follows 1" Of Rise For Every Foot Of Opening

DRAWING NOTES:

We kindly ask that you do not scale directly from the drawings. We recommend consulting our Fence and Gate Style Sheet for further options. Please be aware that while additional gate hardware is available, its use may impact the clearances for hinges and latches.

Customer Signature:

ANTEBELLUM
→ Manufacturing ←

DO NOT SCALE DRAWING. FOR DIMENSIONS NOT SHOWN
CONTACT PLAN COORDINATOR FOR CLARIFICATION

2399 NW 35th St, Ocala, FL 34475

Ph: 352.877.3888

Em: Info@AntebellumMFG.Com