

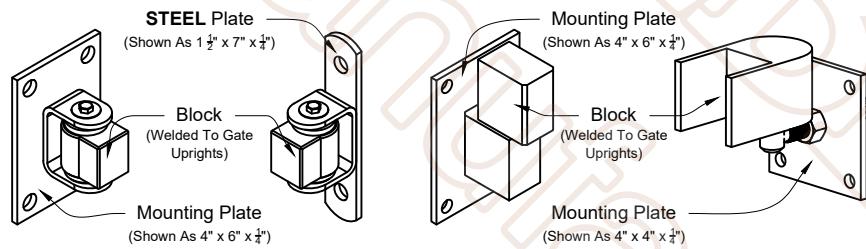
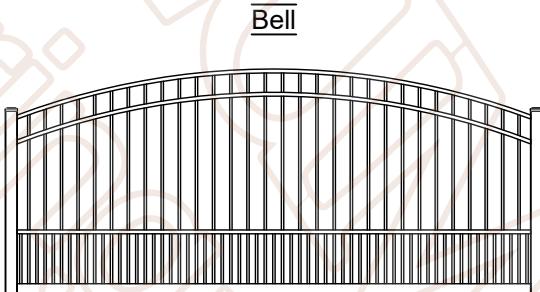


**01** **Emily Single Estate Gate**  
Shown As Residential Series      Scale: NTS  
\*Displayed As Standard

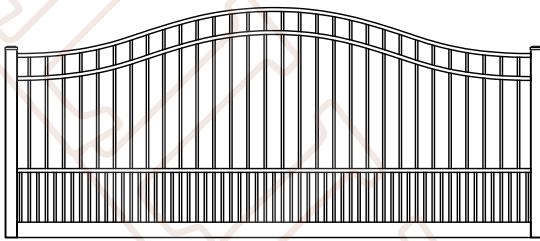

**02** **Estate Hinges Options**  
To Fit 4" & 6" Post      Scale: NTS  
\*Standard Deduction Is  $3\frac{1}{4}$ " For These Hinges

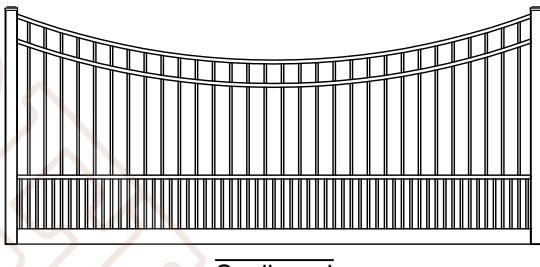

| GATE OPENING              | End Uprights               | Bottom Member              | Corner Gussets        | Truss Cables        |
|---------------------------|----------------------------|----------------------------|-----------------------|---------------------|
| <b>Single</b>             | <b>Uprights</b>            | <b>Bottom Member</b>       | <b>Corner Gussets</b> | <b>Truss Cables</b> |
| *6'-0 1/2" to 11'-11 1/2" | 2" x 3" x $1\frac{1}{8}$ " | 2" x 3" x $1\frac{1}{8}$ " | NONE                  | NONE                |
| 12'-0" to 13'-11 1/2"     | 2" x 3" x $1\frac{1}{8}$ " | 2" x 4" x $1\frac{1}{8}$ " | Yes                   | NONE                |
| 14'-0" to 16'-0"          | 2" x 3" x $1\frac{1}{8}$ " | 2" x 6" x $1\frac{1}{8}$ " | Yes                   | Yes                 |
| 16'-0 1/2" to 20'-0"      | 2" x 3" x $1\frac{1}{8}$ " | Custom                     | NONE                  | NONE                |

\*Any gate opening under 6'-0 1/2", will require a Estate Gate upcharge for listed specifications.

**03** **Material Specification Chart**  
Single Swing Estate Gate

## Emily Single Estate Gate

4 Rail - Residential Series - Puppy Picket  
(Standard Gate With The Optional Puppy Picket)

4-Rail System Required For Gates Starting At 7'-0" High

Checked By: Antebellum

Order #:

Drawn By: J. Mixon

Drawn Date: 16-Nov-25

**ANTEBELLUM**  
Manufacturing

DO NOT SCALE DRAWING. FOR DIMENSIONS NOT SHOWN

CONTACT PLAN COORDINATOR FOR CLARIFICATION

2399 NW 35th St, Ocala, FL 34475

Ph: 352.877.3888

Em: Info@AntebellumMFG.Com

**04** **Arch Options**  
All Considered Standard      Scale: NTS  
\*Arch Follows 1" Of Rise For Every Foot Of Opening

### DRAWING NOTES:

We kindly ask that you do not scale directly from the drawings. We recommend consulting our Fence and Gate Style Sheet for further options. Please be aware that while additional gate hardware is available, its use may impact the clearances for hinges and latches.

Customer Signature: