




A
01 **Madison Double Estate Gate**
 Shown As Industrial Series Scale: NTS
 *Displayed As Standard

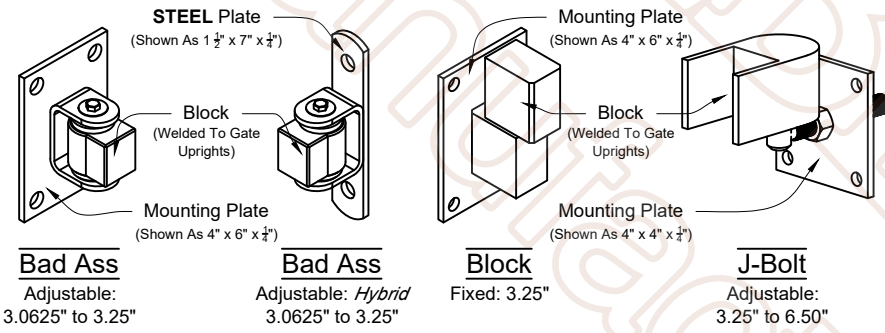


A
02 **Estate Hinges Options**
 To Fit 4\"/>

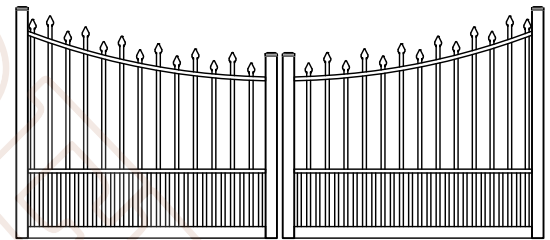

Scalloped

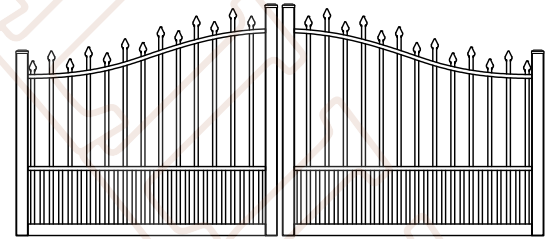

Bell

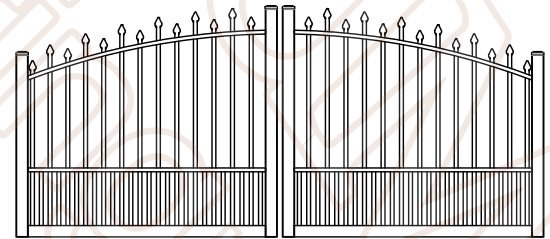

Sunrise

GATE OPENING	End	Bottom	Corner	Truss
	Uprights	Member	Gussets	Cables
* 12'-1" to 23'-11"	2" x 3" x 1/8"	2" x 3" x 1/8"	NONE	NONE
24'-0" to 27'-11"	2" x 3" x 1/8"	2" x 4" x 1/8"	Yes	NONE
28'-0" to 32'-0"	2" x 3" x 1/8"	2" x 6" x 1/8"	Yes	Yes
32'-1" to 40'-0"	2" x 3" x 1/8"	Custom	NONE	NONE

*Any gate opening under 12'-1", will require a Estate Gate upcharge for listed specifications.

A
03 **Material Specification Chart**
 Double Swing Estate Gate

A
04 **Arch Options**
 All Considered Standard Scale: NTS
 *Arch Follows 1" Of Rise For Every Foot Of Opening

Madison Double Estate Gate
 3 Rail - Industrial Series - Puppy Picket
 (Standard Gate With The Optional Puppy Picket)

3-Rail System Designed For Gates Up To 6'-0" High

Checked By: Antebellum Order #: _____
 Drawn By: J. Mixon Drawn Date: 10-Dec-25



DO NOT SCALE DRAWING. FOR DIMENSIONS NOT SHOWN CONTACT PLAN COORDINATOR FOR CLARIFICATION
 2399 NW 35th St, Ocala, FL 34475
 Ph: 352.877.3888
 Em: Info@AntebellumMFG.Com

DRAWING NOTES:

We kindly ask that you do not scale directly from the drawings. We recommend consulting our Fence and Gate Style Sheet for further options. Please be aware that while additional gate hardware is available, its use may impact the clearances for hinges and latches.

Customer Signature: _____