


A
01 **Sydney Single Estate Gate**
Shown As Industrial Series Scale: NTS
*Displayed As Standard

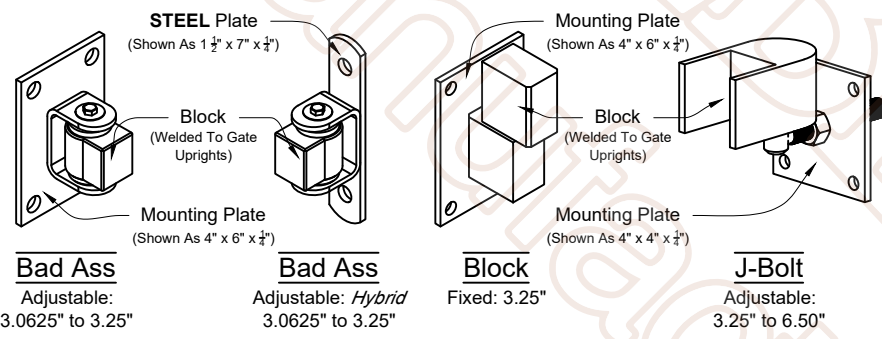

A
02 **Estate Hinges Options**
To Fit 4" & 6" Post Scale: NTS
*Standard Deduction Is 3/4" For These Hinges

GATE OPENING	End	Bottom	Corner	Truss
Single	Uprights	Member	Gussets	Cables
*6'-0 1/2" to 11'-11 1/2"	2" x 3" x 1/8"	2" x 3" x 1/8"	NONE	NONE
12'-0" to 13'-11 1/2"	2" x 3" x 1/8"	2" x 4" x 1/8"	Yes	NONE
14'-0" to 16'-0"	2" x 3" x 1/8"	2" x 6" x 1/8"	Yes	Yes
16'-0 1/2" to 20'-0"	2" x 3" x 1/8"	Custom	NONE	NONE


*Any gate opening under 6'-0 1/2", will require a Estate Gate upcharge for listed specifications.

A
03 **Material Specification Chart**
Single Swing Estate Gate


Sydney Single Estate Gate
3 Rail - Industrial Series - Puppy Picket
(Standard Gate With The Optional Puppy Picket)
3-Rail System Designed For Gates Up To 6'-0" High

Checked By: Antebellum Order #: _____
Drawn By: J. Mixon Drawn Date: 9-Dec-25


ANTEBELLUM
Manufacturing
DO NOT SCALE DRAWING: FOR DIMENSIONS NOT SHOWN
CONTACT PLAN COORDINATOR FOR CLARIFICATION
2399 NW 35th St, Ocala, FL 34475
Ph: 352.877.3888
Em: Info@AntebellumMFG.Com

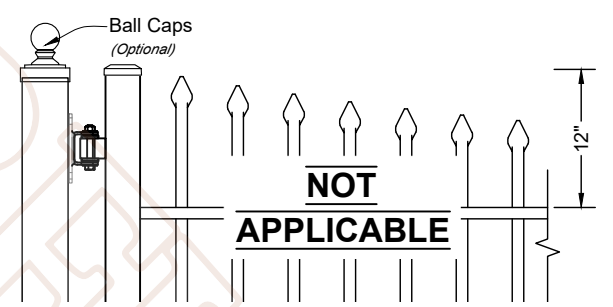

A
04 **Rings**
Welded To Pickets Scale: NTS

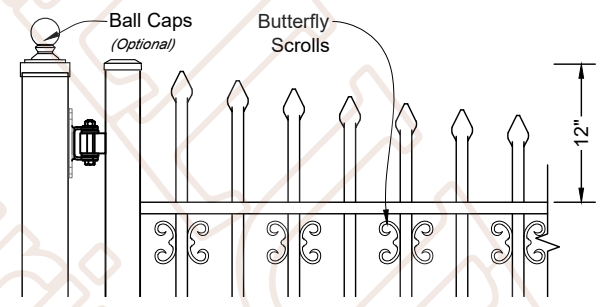

A
05 **Butterfly Scrolls**
Shown Every Other Picket Scale: NTS
*Optional Butterfly Scrolls On Every Picket

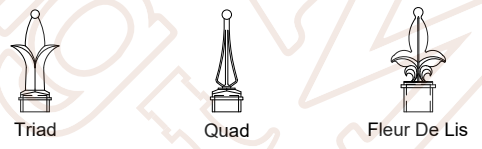

A
06 **Finials**
Screwed To Pickets Scale: NTS

DRAWING NOTES:
We kindly ask that you do not scale directly from the drawings. We recommend consulting our Fence and Gate Style Sheet for further options. Please be aware that while additional gate hardware is available, its use may impact the clearances for hinges and latches.
Customer Signature: _____