


A 01 Sydney Single Estate Gate
Shown As Industrial Series Scale: NTS
*Displayed As Standard

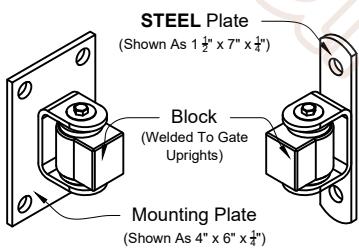

Bad Ass
Adjustable:
3.0625" to 3.25"

Bad Ass
Adjustable: Hybrid
3.0625" to 3.25"

Block
Fixed: 3.25"

J-Bolt
Adjustable:
3.25" to 6.50"

A 02 Estate Hinges Options
To Fit 4" & 6" Post Scale: NTS
*Standard Deduction Is 3 1/4" For These Hinges

GATE OPENING	End Uprights	Bottom Member	Corner Gussets	Truss Cables
Single	Uprights	Bottom Member	Corner Gussets	Truss Cables
*6'-0 1/2" to 11'-11 1/2"	2" x 3" x 1/8"	2" x 3" x 1/8"	NONE	NONE
12'-0" to 13'-11 1/2"	2" x 3" x 1/8"	2" x 4" x 1/8"	Yes	NONE
14'-0" to 16'-0"	2" x 3" x 1/8"	2" x 6" x 1/8"	Yes	Yes
16'-0 1/2" to 20'-0"	2" x 3" x 1/8"	Custom	NONE	NONE

*Any gate opening under 6'-0 1/2", will require a Estate Gate upcharge for listed specifications.

A 03 Material Specification Chart
Single Swing Estate Gate

Sydney Single Estate Gate

3 Rail - Industrial Series (Standard)

3-Rail System Designed For Gates Up To 6'-0" High

Checked By: Antebellum

Order #:

Drawn By: J. Mixon

Drawn Date: 6-Nov-25



ANTEBELLUM
Manufacturing

DO NOT SCALE DRAWING. FOR DIMENSIONS NOT SHOWN
CONTACT PLAN COORDINATOR FOR CLARIFICATION


2399 NW 35th St, Ocala, FL 34475

Ph: 352.877.3888

Em: Info@AntebellumMFG.Com

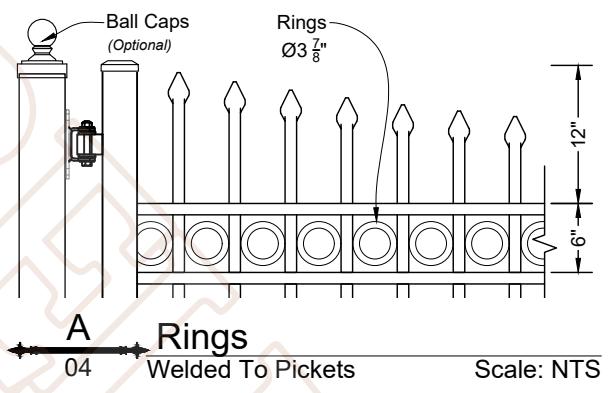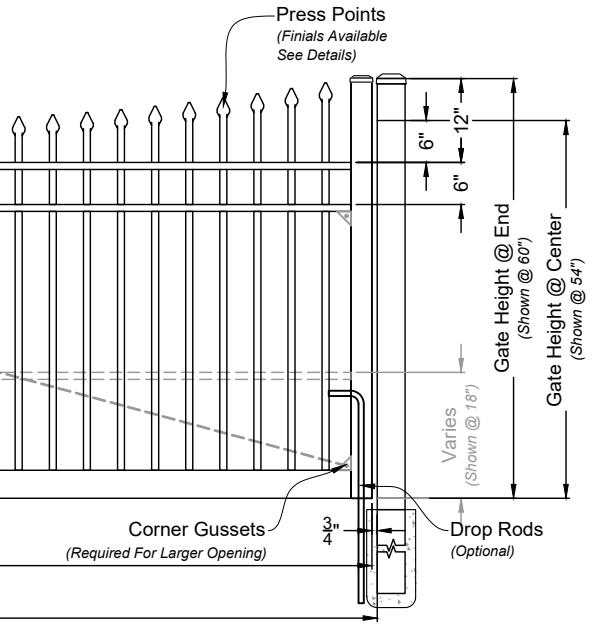

A 04 Rings Welded To Pickets Scale: NTS

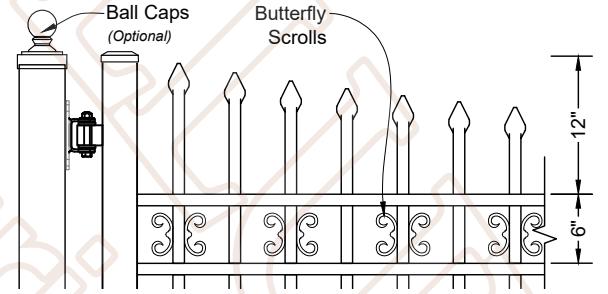

A 05 Butterfly Scrolls
Shown Every Other Picket Scale: NTS
*Optional Butterfly Scrolls On Every Picket



A 06 Finials Screwed To Pickets Scale: NTS

DRAWING NOTES:

We kindly ask that you do not scale directly from the drawings. We recommend consulting our Fence and Gate Style Sheet for further options. Please be aware that while additional gate hardware is available, its use may impact the clearances for hinges and latches.

Customer Signature: