


**A**  
01 **Sydney Single Estate Gate**  
Shown As Industrial Series Scale: NTS  
\*Displayed As Standard


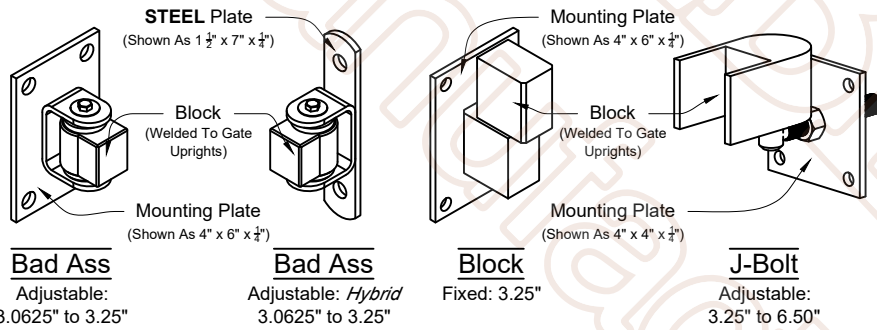


**A**  
02 **Estate Hinges Options**  
To Fit 4" & 6" Post Scale: NTS  
\*Standard Deduction Is 3/4" For These Hinges


GATE OPENING	End	Bottom	Corner	Truss
	Uprights	Member	Gussets	Cables
*6'-0 1/2" to 11'-11 1/2"	2" x 3" x 1/8"	2" x 3" x 1/8"	NONE	NONE
12'-0" to 13'-11 1/2"	2" x 3" x 1/8"	2" x 4" x 1/8"	Yes	NONE
14'-0" to 16'-0"	2" x 3" x 1/8"	2" x 6" x 1/8"	Yes	Yes
16'-0 1/2" to 20'-0"	2" x 3" x 1/8"	Custom	NONE	NONE

\*Any gate opening under 6'-0 1/2", will require a Estate Gate upcharge for listed specifications.

**A**  
03 **Material Specification Chart**  
Single Swing Estate Gate

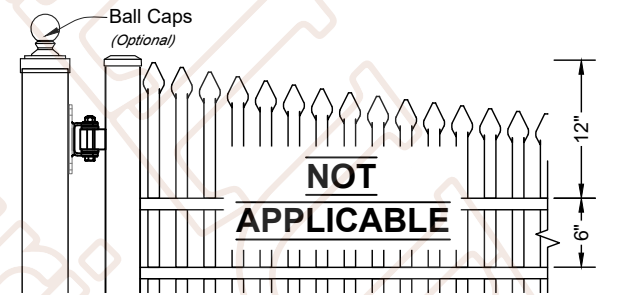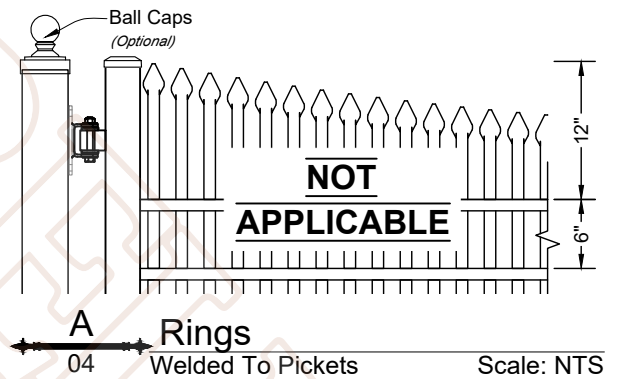

**A**  
05 **Butterfly Scrolls**  
Shown Every Other Picket Scale: NTS

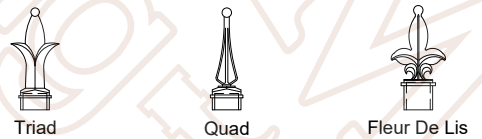

**A**  
06 **Finials**  
Screwed To Pickets Scale: NTS

**Sydney Single Estate Gate**  
4 Rail - Industrial Series - Double Picket  
(Standard Gate With The Optional Double Picket Full)  
4-Rail System Required For Gates Starting At 7'-0" High

**ANTEBELLUM**  
Manufacturing

DO NOT SCALE DRAWING. FOR DIMENSIONS NOT SHOWN CONTACT PLAN COORDINATOR FOR CLARIFICATION

2399 NW 35th St, Ocala, FL 34475  
Ph: 352.877.3888  
Em: Info@AntebellumMFG.com

**DRAWING NOTES:**

We kindly ask that you do not scale directly from the drawings. We recommend consulting our Fence and Gate Style Sheet for further options. Please be aware that while additional gate hardware is available, its use may impact the clearances for hinges and latches.

Customer Signature: \_\_\_\_\_

Checked By: Antebellum Order #: \_\_\_\_\_  
Drawn By: J. Mixon Drawn Date: 9-Dec-25