



Finials



Rings

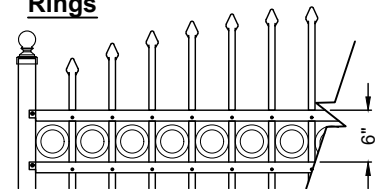


Butterfly Scrolls

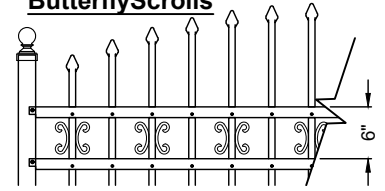


*Optional Butterfly Scrolls On Every Picket

Detail A

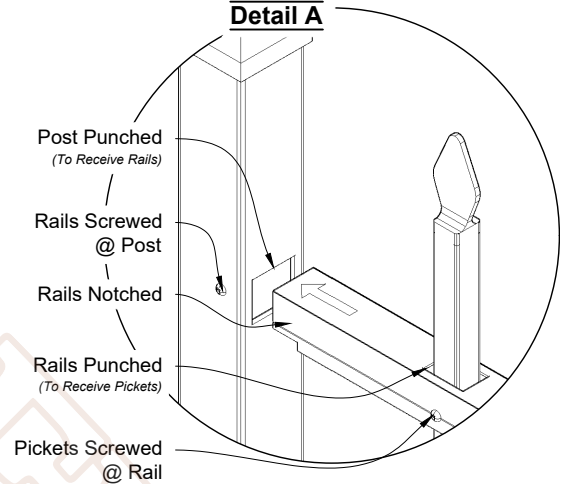


A
01 **Walker 6ft Wide Fence Panel**
Shown As Commercial Series Scale: NTS
*Displayed As Rake Bottom; Also Available As Smooth Bottom

Matching Gate Options

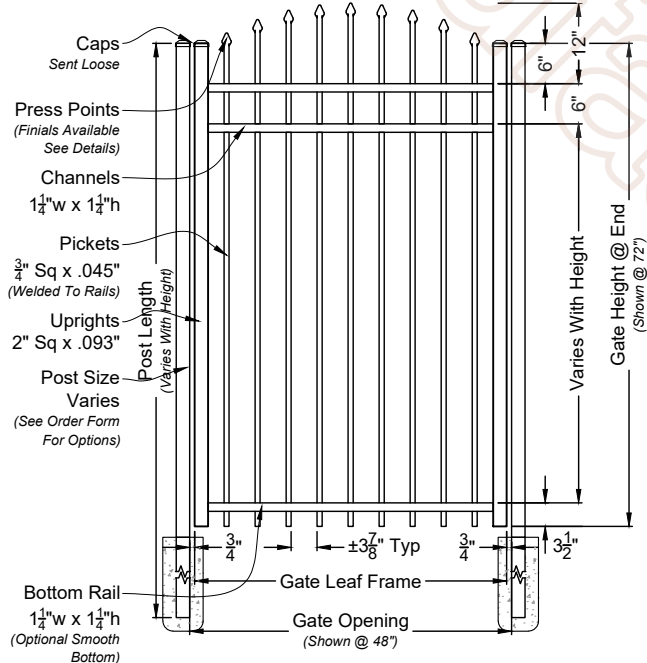

A
02 **Walker Single Walk Gate**
Shown with Straight Rail Option Scale: NTS
*Displayed As Rake Bottom; Also Available As Smooth Bottom

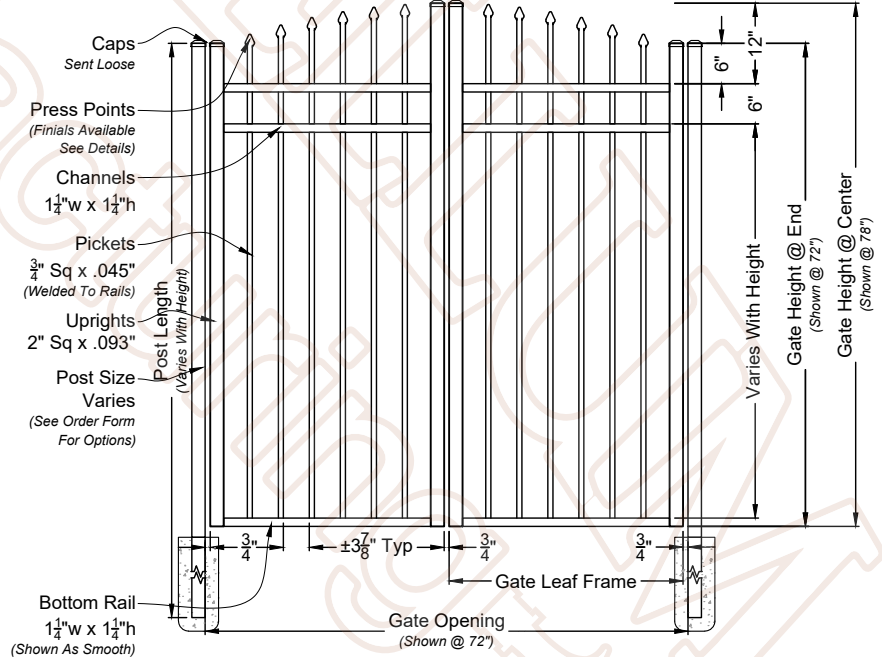

A
03 **Walker Double Walk Gate**
Shown With Straight Rail Option Scale: NTS
*Displayed As Smooth Bottom; Also Available As Rake Bottom

Walker Fence & Gate

3 Rail - Commercial Series

(Standard Panel)

3-Rail System Designed For Panels Up To 6'-0" Height

Checked By: Antebellum Order #: _____
Drawn By: J. Mixon Drawn Date: 22-Aug-25



DO NOT SCALE DRAWING; FOR DIMENSIONS NOT SHOWN
CONTACT PLAN COORDINATOR FOR CLARIFICATION

2399 NW 35th St, Ocala, FL 34475

Ph: 352.877.3888

Em: Info@AntebellumMFG.Com

DRAWING NOTES:

We kindly ask that you do not scale directly from the drawings. We recommend consulting our Fence and Gate Style Sheet for further options. Please be aware that while additional gate hardware is available, its use may impact the clearances for hinges and latches.

Customer Signature: _____