


**A** 01 Walker Double Estate Gate  
Shown As Industrial Series Scale: NTS  
\*Displayed As Standard

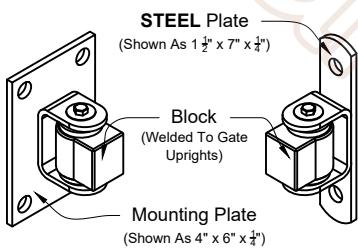


**Bad Ass**  
Adjustable:  
3.0625" to 3.25"

**Bad Ass**  
Adjustable: Hybrid  
3.0625" to 3.25"


**Block**  
Fixed: 3.25"

**J-Bolt**  
Adjustable:  
3.25" to 6.50"

**A** 02 Estate Hinges Options  
To Fit 4" & 6" Post Scale: NTS  
\*Standard Deduction Is 3/4" For These Hinges

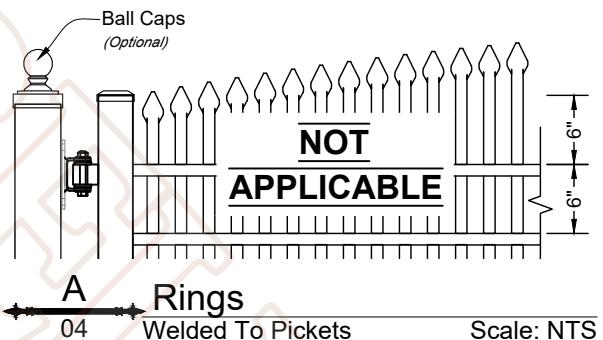

**A** 04 Rings Welded To Pickets Scale: NTS

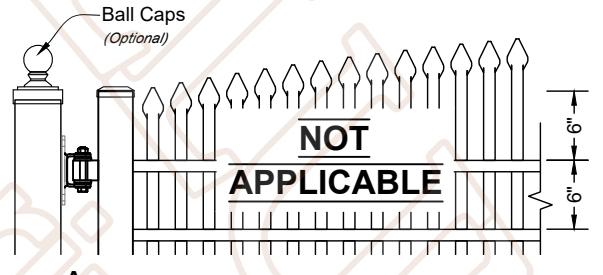

**A** 05 Butterfly Scrolls Shown Every Other Picket Scale: NTS



**A** 06 Finials Screwed To Pickets Scale: NTS

\*Any gate opening under 12'-1", will require a Estate Gate upcharge for listed specifications.

**A** 03 Material Specification Chart  
Double Swing Estate Gate

## Walker Double Estate Gate

### 3 Rail - Industrial Series - Double Picket

( Standard Gate With The Optional Double Picket Full )

3-Rail System Designed For Gates Up To 6'-0" High

Checked By: Antebellum

Order #:

Drawn By: J. Mixon

Drawn Date: 29-Dec-25

**ANTEBELLUM**  
Manufacturing

DO NOT SCALE DRAWING FOR DIMENSIONS NOT SHOWN

CONTACT PLAN COORDINATOR FOR CLARIFICATION

2399 NW 35th St, Ocala, FL 34475

Ph: 352.877.3888

Em: Info@AntebellumMFG.Com

#### DRAWING NOTES:

We kindly ask that you do not scale directly from the drawings. We recommend consulting our Fence and Gate Style Sheet for further options. Please be aware that while additional gate hardware is available, its use may impact the clearances for hinges and latches.

Customer Signature: