


A Walker Double Estate Gate
01 Shown As Commercial Series Scale: NTS
*Displayed As Standard

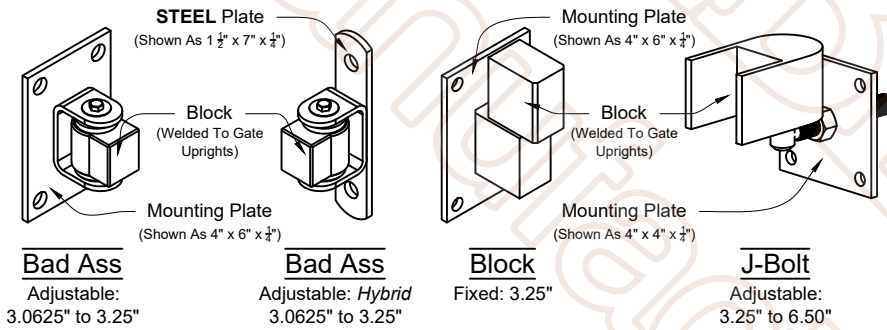

A Estate Hinges Options
02 To Fit 4" & 6" Post Scale: NTS
*Standard Deduction Is 3/4" For These Hinges

GATE OPENING	End	Bottom	Corner	Truss
Double	Uprights	Member	Gussets	Cables
*12'-1" to 23'-11"	2" x 3" x 1/8"	2" x 3" x 1/8"	NONE	NONE
24'-0" to 27'-11"	2" x 3" x 1/8"	2" x 4" x 1/8"	Yes	NONE
28'-0" to 32'-0"	2" x 3" x 1/8"	2" x 6" x 1/8"	Yes	Yes
32'-1" to 40'-0"	2" x 3" x 1/8"	Custom	NONE	NONE

*Any gate opening under 12'-1", will require a Estate Gate upcharge for listed specifications.

A Material Specification Chart
03 Double Swing Estate Gate

Walker Double Estate Gate

4 Rail - Commercial Series - Puppy Picket
(Standard Gate With The Optional Puppy Picket)




4-Rail System Required For Gates Starting At 7'-0" High

Checked By: Antebellum Order #: _____
Drawn By: J. Mixon Drawn Date: 1-Dec-25

ANTEBELLUM
Manufacturing

DO NOT SCALE DRAWING. FOR DIMENSIONS NOT SHOWN
CONTACT PLAN COORDINATOR FOR CLARIFICATION

2399 NW 35th St, Ocala, FL 34475
Ph: 352.877.3888
Em: Info@AntebellumMFG.Com

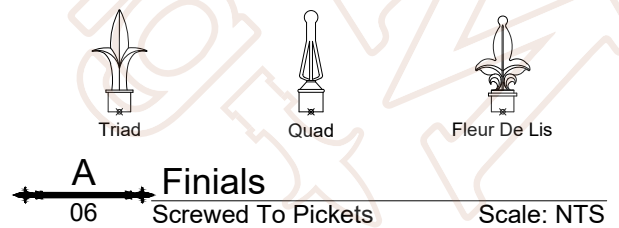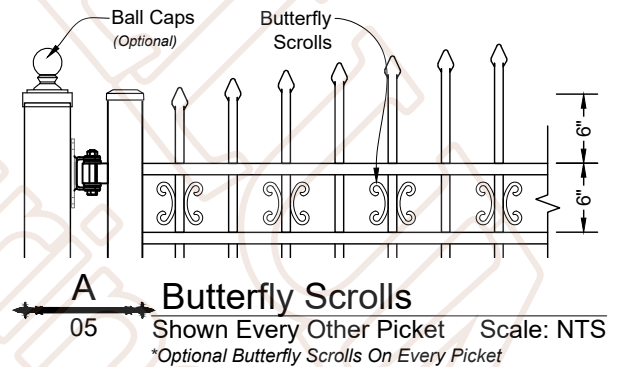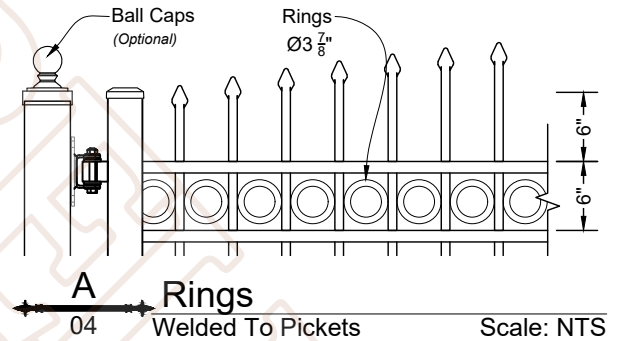

DRAWING NOTES:

We kindly ask that you do not scale directly from the drawings. We recommend consulting our Fence and Gate Style Sheet for further options. Please be aware that while additional gate hardware is available, its use may impact the clearances for hinges and latches.

Customer Signature: _____