


01 **Walker Single Estate Gate**
Shown As Residential Series Scale: NTS
*Displayed As Standard

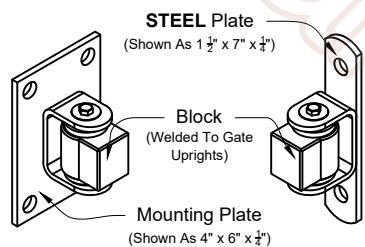


Bad Ass
Adjustable:
3.0625" to 3.25"

Bad Ass
Adjustable: Hybrid
3.0625" to 3.25"


Block
Fixed: 3.25"

J-Bolt
Adjustable:
3.25" to 6.50"

02 **Estate Hinges Options**
To Fit 4" & 6" Post Scale: NTS
*Standard Deduction Is 3 1/4" For These Hinges

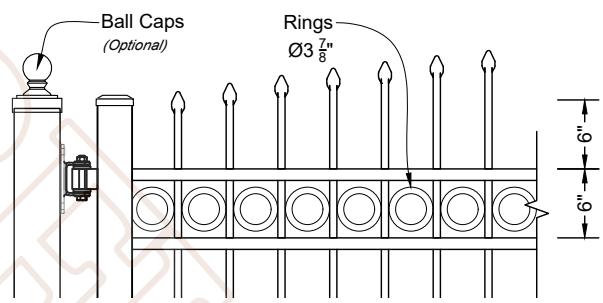

04 **Rings**
Welded To Pickets Scale: NTS

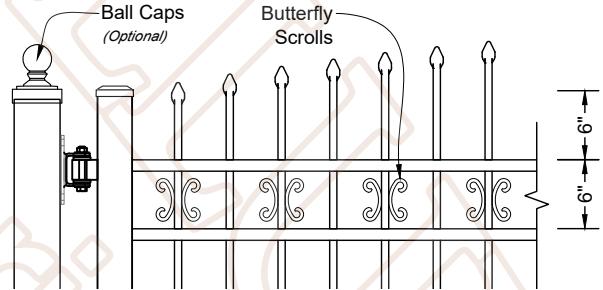

05 **Butterfly Scrolls**
Shown Every Other Picket Scale: NTS
*Optional Butterfly Scrolls On Every Picket



06 **Finials**
Screwed To Pickets Scale: NTS

GATE OPENING	End Uprights	Bottom Member	Corner Gussets	Truss Cables
Single	Uprights	Bottom Member	Corner Gussets	Truss Cables
*6'-0 1/2" to 11'-11 1/2"	2" x 3" x 1/8"	2" x 3" x 1/8"	NONE	NONE
12'-0" to 13'-11 1/2"	2" x 3" x 1/8"	2" x 4" x 1/8"	Yes	NONE
14'-0" to 16'-0"	2" x 3" x 1/8"	2" x 6" x 1/8"	Yes	Yes
16'-0 1/2" to 20'-0"	2" x 3" x 1/8"	Custom	NONE	NONE

*Any gate opening under 6'-0 1/2", will require a Estate Gate upcharge for listed specifications.

03 **Material Specification Chart**
Single Swing Estate Gate

Walker Single Estate Gate

4 Rail - Residential Series - Puppy Picket

(Standard Gate With The Optional Puppy Picket)

4-Rail System Required For Gates Starting At 7'-0" High

Checked By: Antebellum

Order #:

Drawn By: J. Mixon

Drawn Date: 21-Nov-25

ANTEBELLUM
Manufacturing

DO NOT SCALE DRAWING. FOR DIMENSIONS NOT SHOWN
CONTACT PLAN COORDINATOR FOR CLARIFICATION

2399 NW 35th St, Ocala, FL 34475

Ph: 352.877.3888

Em: Info@AntebellumMFG.Com

DRAWING NOTES:

We kindly ask that you do not scale directly from the drawings. We recommend consulting our Fence and Gate Style Sheet for further options. Please be aware that while additional gate hardware is available, its use may impact the clearances for hinges and latches.

Customer Signature: