

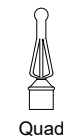



### Finials

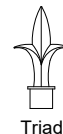

### Rings

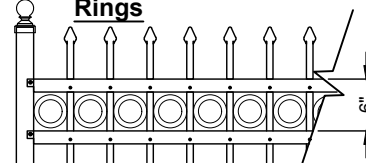

### Butterfly Scrolls

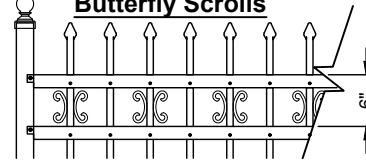

\*Optional Butterfly Scrolls On Every Picket

### Detail A

Post Punched  
(To Receive Rails)

Rails Screwed  
@ Post


Rails Notched

Rails Punched  
(To Receive Pickets)


Pickets Screwed  
@ Rail

**A**  
01 **Abigail 6ft Wide Fence Panel**  
Shown As Corporate Series Scale: NTS  
\*Displayed As Rake Bottom; Also Available As Smooth Bottom

## Matching Gate Options

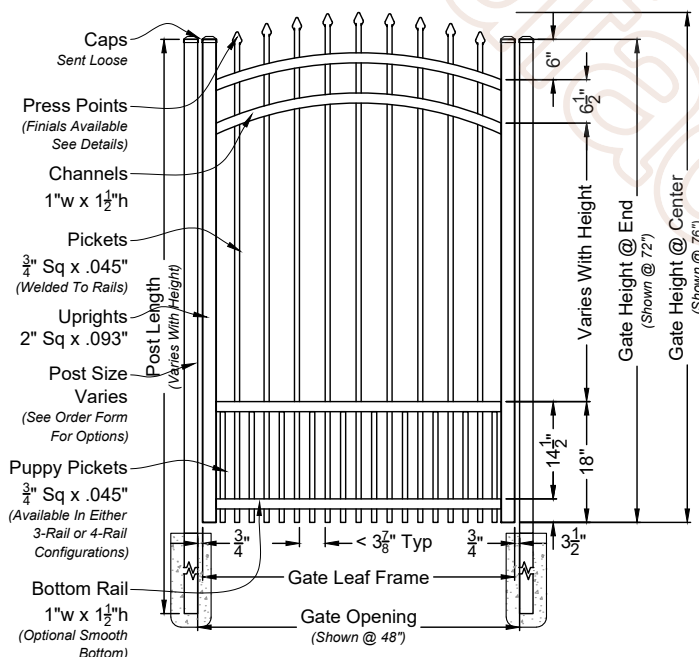

**A**  
02 **Abigail Single Walk Gate**  
Shown with Arched Rail Option Scale: NTS  
\*Displayed As Rake Bottom; Also Available As Smooth Bottom

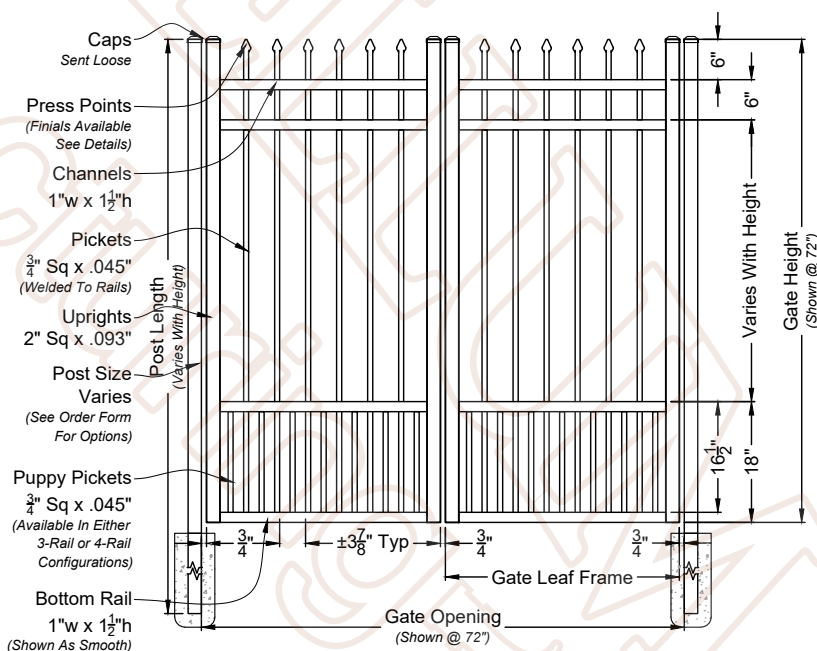

**A**  
03 **Abigail Double Walk Gate**  
Shown With Straight Rail Option Scale: NTS  
\*Displayed As Smooth Bottom; Also Available As Rake Bottom

## Abigail Fence & Gate

4 Rail - Corporate Series - Puppy Picket  
(Standard Panel With The Optional Puppy Picket)

4-Rail System Required For Panels Starting At 7'-0" High

Checked By: Antebellum Order #: \_\_\_\_\_  
Drawn By: J. Mixon Drawn Date: 4-Sep-25

**ANTEBELLUM**  
Manufacturing

DO NOT SCALE DRAWING; FOR DIMENSIONS NOT SHOWN  
CONTACT PLAN COORDINATOR FOR CLARIFICATION  
2399 NW 35th St, Ocala, FL 34475  
Ph: 352.877.3888  
Em: Info@AntebellumMFG.Com

### DRAWING NOTES:

We kindly ask that you do not scale directly from the drawings. We recommend consulting our Fence and Gate Style Sheet for further options. Please be aware that while additional gate hardware is available, its use may impact the clearances for hinges and latches.

Customer Signature: \_\_\_\_\_