

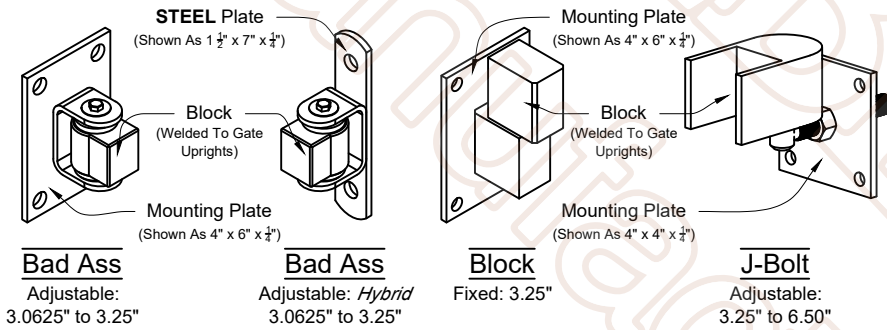
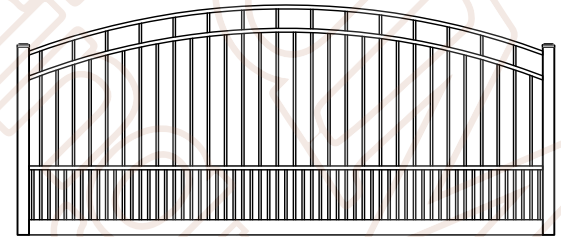


**A**  
01 **Bella Rae Single Estate Gate**  
Shown As Residential Series Scale: NTS  
\*Displayed As Standard

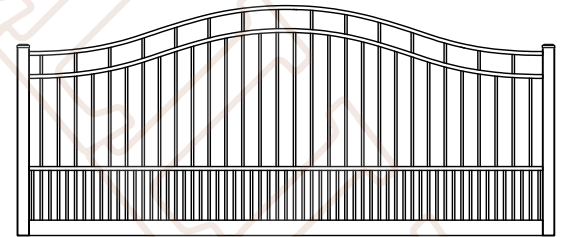

**A**  
02 **Estate Hinges Options**  
To Fit 4" & 6" Post Scale: NTS  
\*Standard Deduction Is 3/4" For These Hinges

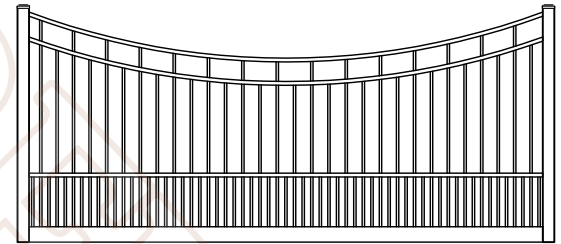

GATE OPENING	End	Bottom	Corner	Truss
Single	Uprights	Member	Gussets	Cables
*6'-0 1/2" to 11'-11 1/2"	2" x 3" x 1/8"	2" x 3" x 1/8"	NONE	NONE
12'-0" to 13'-11 1/2"	2" x 3" x 1/8"	2" x 4" x 1/8"	Yes	NONE
14'-0" to 16'-0"	2" x 3" x 1/8"	2" x 6" x 1/8"	Yes	Yes
16'-0 1/2" to 20'-0"	2" x 3" x 1/8"	Custom	NONE	NONE

\*Any gate opening under 6'-0 1/2", will require a Estate Gate upcharge for listed specifications.

**A**  
03 **Material Specification Chart**  
Single Swing Estate Gate

**A**  
04 **Arch Options**  
All Considered Standard Scale: NTS  
\*Arch Follows 1" Of Rise For Every Foot Of Opening

## Bella Rae Single Estate Gate

### 4 Rail - Residential Series - Puppy Picket

(Standard Gate With The Optional Puppy Picket)

4-Rail System Required For Gates Starting At 7'-0" High

Checked By: Antebellum Order #: \_\_\_\_\_  
Drawn By: J. Mixon Drawn Date: 21-Nov-25

**ANTEBELLUM**  
Manufacturing

DO NOT SCALE DRAWING: FOR DIMENSIONS NOT SHOWN  
CONTACT PLAN COORDINATOR FOR CLARIFICATION  
2399 NW 35th St, Ocala, FL 34475  
Ph: 352.877.3888  
Em: Info@AntebellumMFG.Com

#### DRAWING NOTES:

We kindly ask that you do not scale directly from the drawings. We recommend consulting our Fence and Gate Style Sheet for further options. Please be aware that while additional gate hardware is available, its use may impact the clearances for hinges and latches.

Customer Signature: \_\_\_\_\_