




A 01 **Emily Single Estate Gate**
Shown As Commercial Series Scale: NTS
*Displayed As Standard

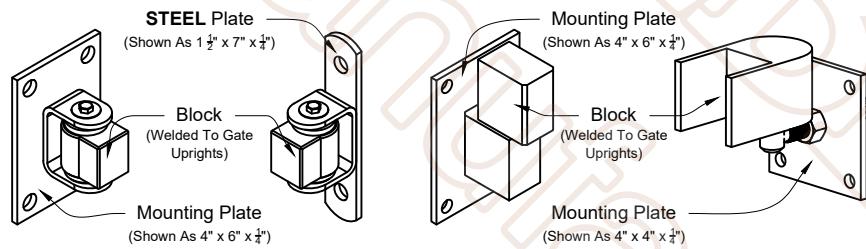


A 02 **Estate Hinges Options**
To Fit 4" & 6" Post Scale: NTS
*Standard Deduction Is 3 1/4" For These Hinges

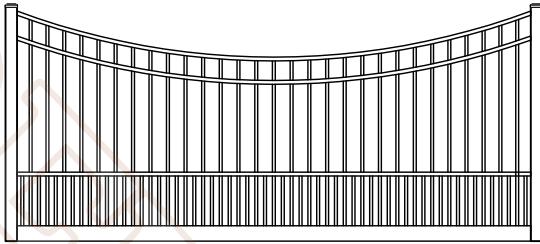

Scalloped

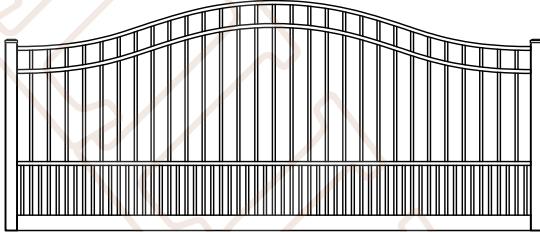

Bell

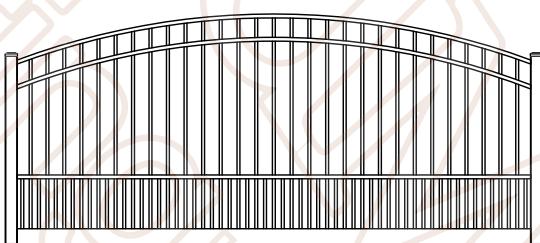

Sunrise

GATE OPENING	End Uprights	Bottom Member	Corner Gussets	Truss Cables
Single	Uprights	Member	Gussets	Cables
*6'-0 1/2" to 11'-11 1/2"	2" x 3" x 1/8"	2" x 3" x 1/8"	NONE	NONE
12'-0" to 13'-11 1/2"	2" x 3" x 1/8"	2" x 4" x 1/8"	Yes	NONE
14'-0" to 16'-0"	2" x 3" x 1/8"	2" x 6" x 1/8"	Yes	Yes
16'-0 1/2" to 20'-0"	2" x 3" x 1/8"	Custom	NONE	NONE

*Any gate opening under 6'-0 1/2", will require a Estate Gate upcharge for listed specifications.

A 03 **Material Specification Chart**
Single Swing Estate Gate

Emily Single Estate Gate

4 Rail - Commercial Series - Puppy Picket
(Standard Gate With The Optional Puppy Picket)

4-Rail System Required For Gates Starting At 7'-0" High

Checked By: Antebellum

Order #:

Drawn By: J. Mixon

Drawn Date: 22-Nov-25

ANTEBELLUM
Manufacturing

DO NOT SCALE DRAWING. FOR DIMENSIONS NOT SHOWN
CONTACT PLAN COORDINATOR FOR CLARIFICATION

2399 NW 35th St, Ocala, FL 34475

Ph: 352.877.3888

Em: Info@AntebellumMFG.Com

A 04 **Arch Options**
All Considered Standard Scale: NTS
*Arch Follows 1" Of Rise For Every Foot Of Opening

DRAWING NOTES:

We kindly ask that you do not scale directly from the drawings. We recommend consulting our Fence and Gate Style Sheet for further options. Please be aware that while additional gate hardware is available, its use may impact the clearances for hinges and latches.

Customer Signature: