



## Sydney 6ft Wide Fence Panel

Shown As Residential Series      Scale: NTS  
Displayed As Rake Bottom; Also Available As Smooth Bottom

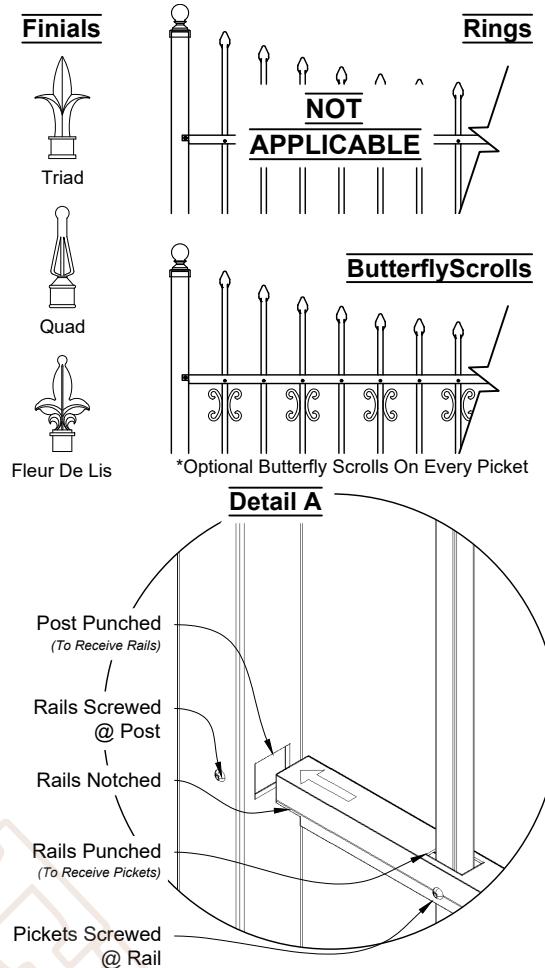


## Matching Gate Options

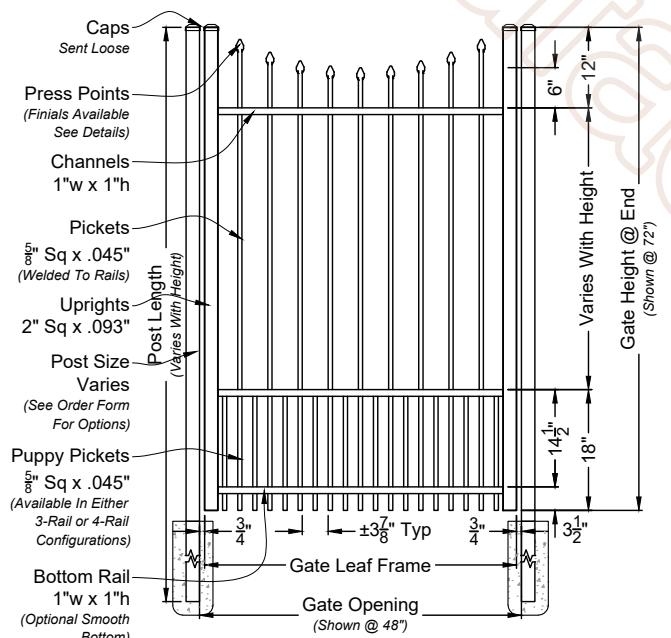

## Sydney Single Walk Gate

Shown with Straight Rail Option Scale: NTS  
Displayed As Rake Bottom; Also Available As Smooth Bottom

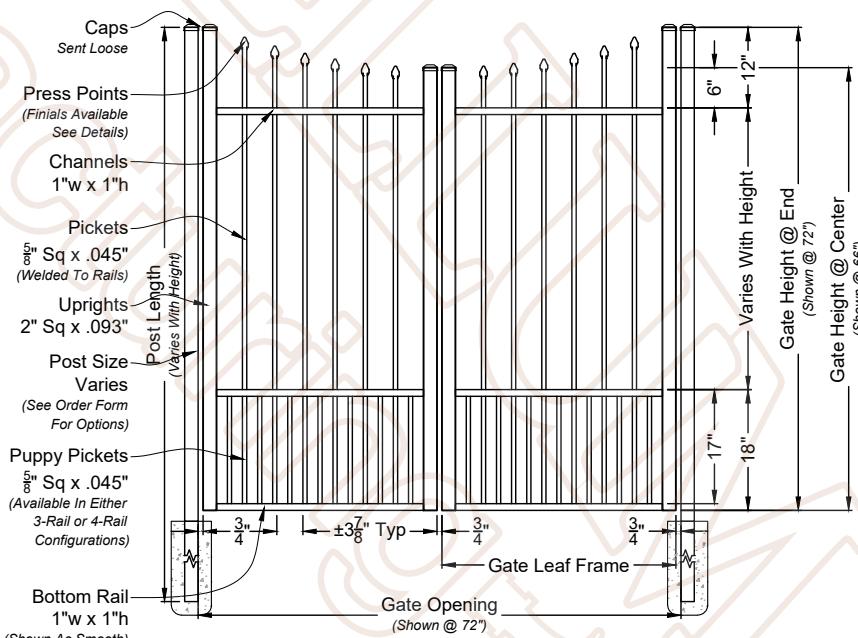

## Sydney Double Walk Gate

Shown With Straight Rail Option Scale: NTS  
\*Displayed As Smooth Bottom; Also Available As Rake Bottom

# Sydney Fence & Gate

### 3 Rail - Residential Series - Puppy Picket

( Standard Panel With The Optional Puppy Picket )

3-Rail System Designed For Panels Up To 6'-0" Height

Checked By: Antebellum

Order #:

Drawn By: J. Mixon

Drawn Date: 22 Aug 25



**DO NOT SCALE DRAWING: FOR DIMENSIONS NOT SHOWN  
CONTACT PLAN COORDINATOR FOR CLARIFICATION.**

CONTACT PLAN COORDINATOR FOR CLARIFICATION

2399 NW 35th St, Ocala, FL 34475

Ph: 352.877.3888

**Em:** Info@AntebellumMFG.Com

## DRAWING NOTES:

We kindly ask that you do not scale directly from the drawings. We recommend consulting our Fence and Gate Style Sheet for further options. Please be aware that while additional gate hardware is available, its use may impact the clearances for hinges and latches.

---

Customer Signature: